


**BEGIN TRAIL A
CONSTRUCTION
STA . 200+01.34
N. 17044306.39
E. 917186.94**

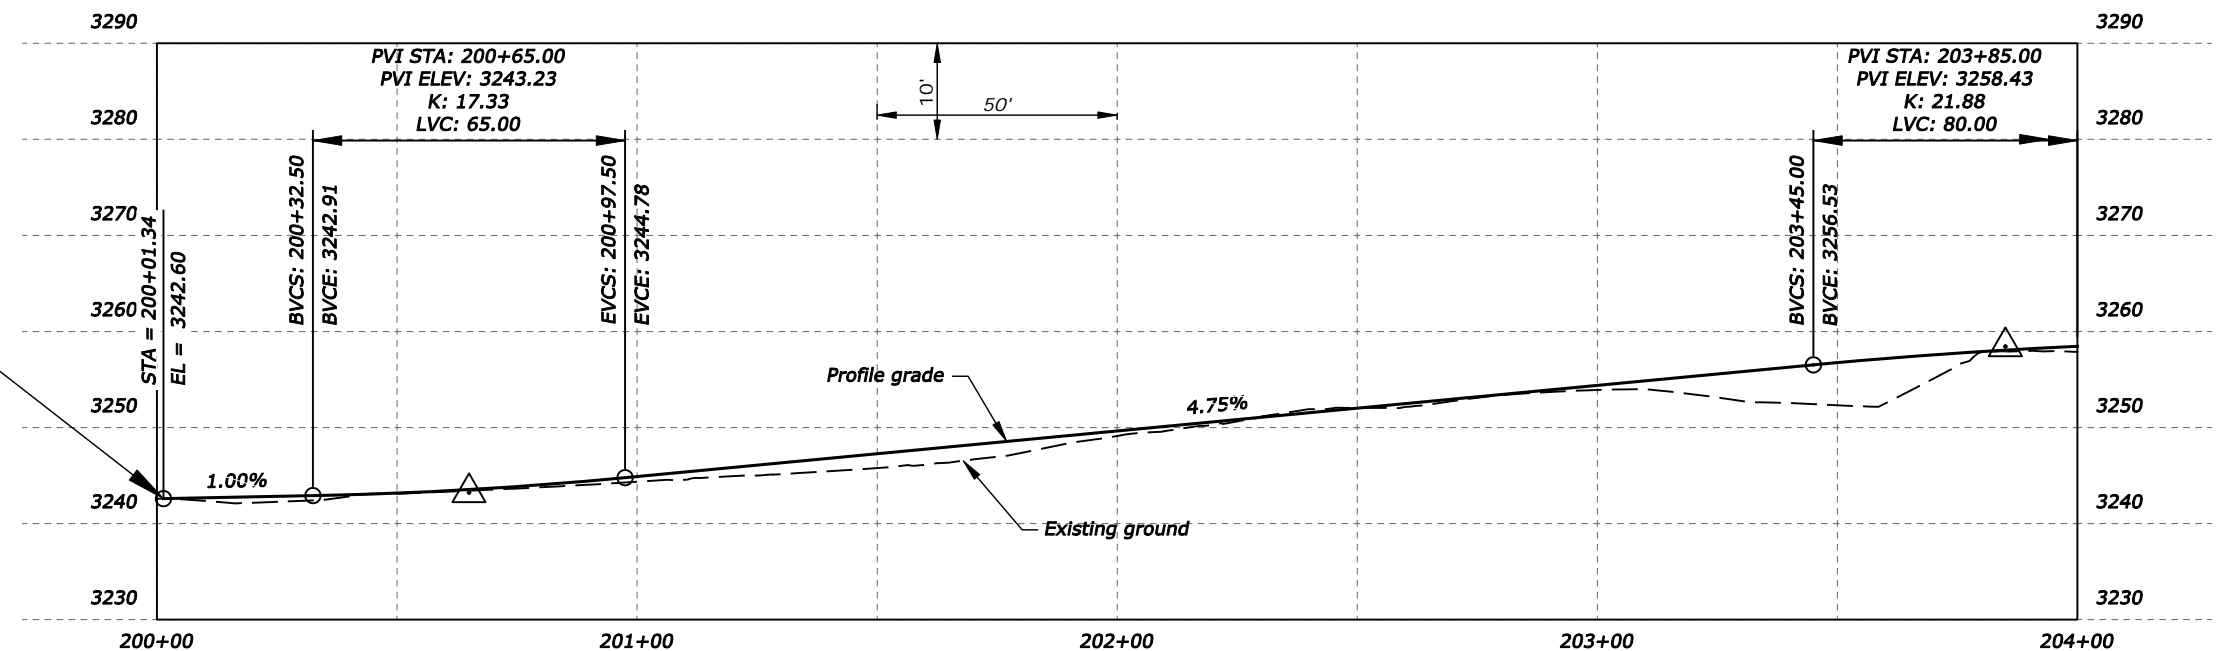

BY	DATE	REVISION DESCRIPTION

DESIGN	DJL	PROJ. NO.	5943
DRAWN	DJL	DATE	3/2017
CHECKED	CA	SURVEYED	DJ&A




D&A, P.C.
CONSULTING ENGINEERS & LAND SURVEYORS
3203 Russell Street, Missoula, Montana 59801-8591
Phone 406/721-4320 Fax 406/648-8371





MT FISH, WILDLIFE & PARKS
MILLTOWN STATE PARK

TRAIL A
PLAN & PROFILE



SHEET	OF
31	77

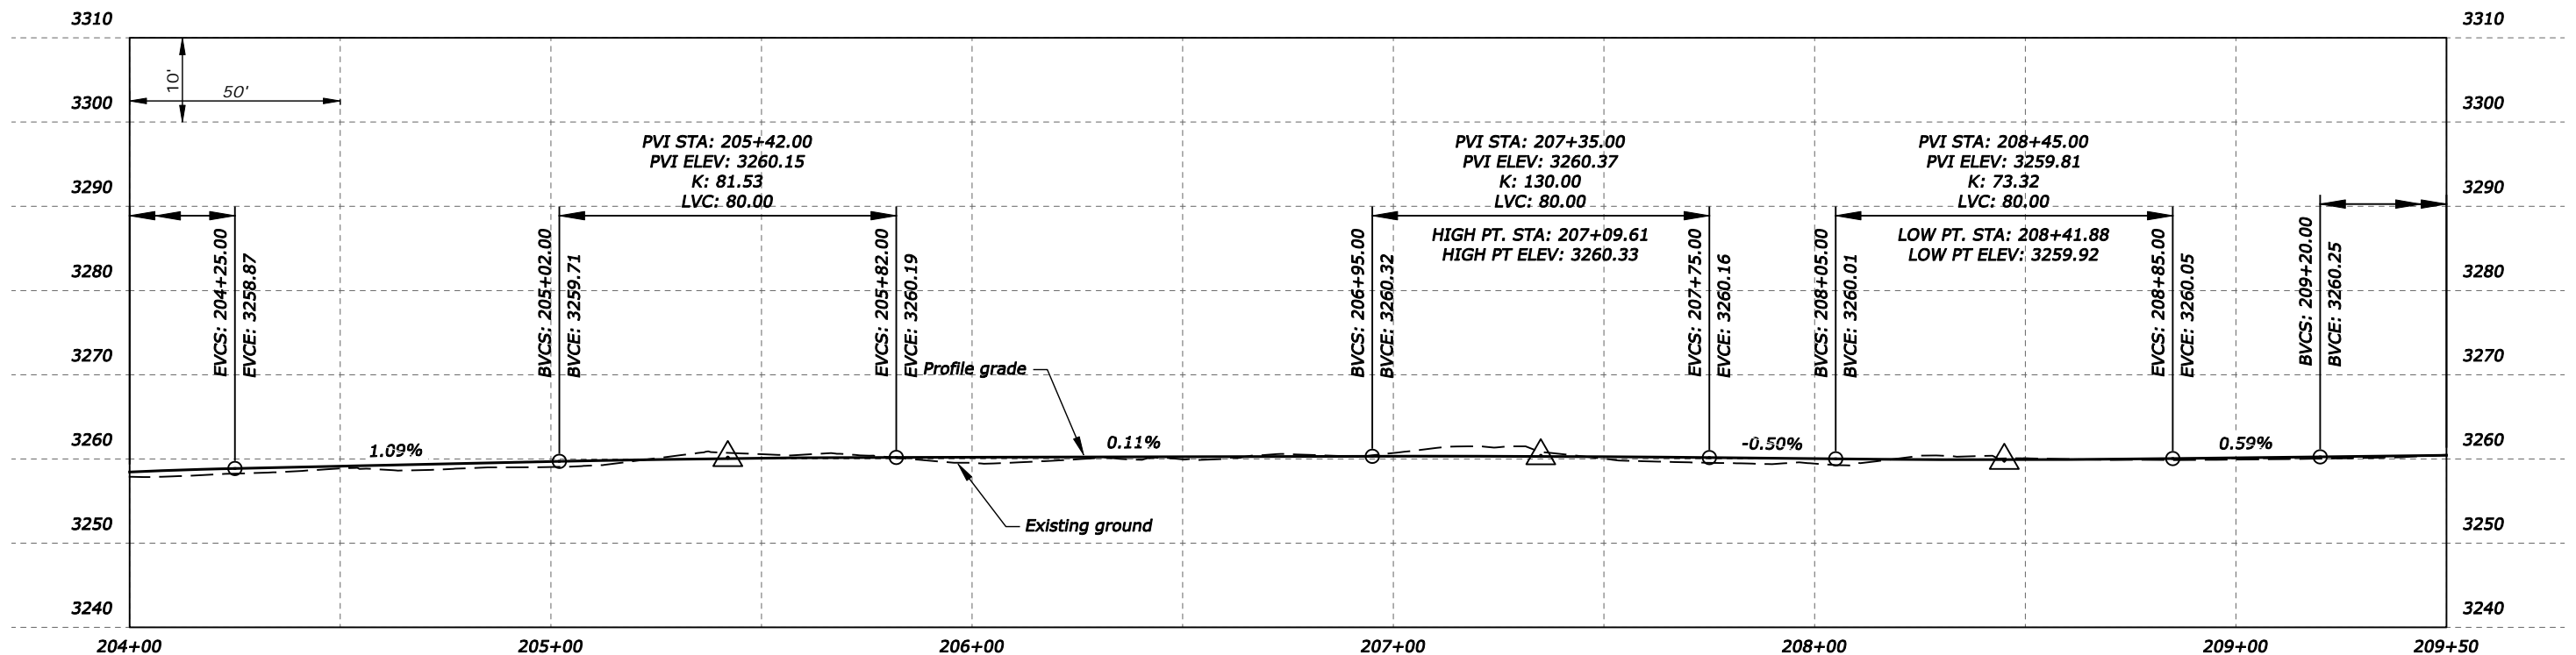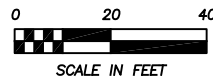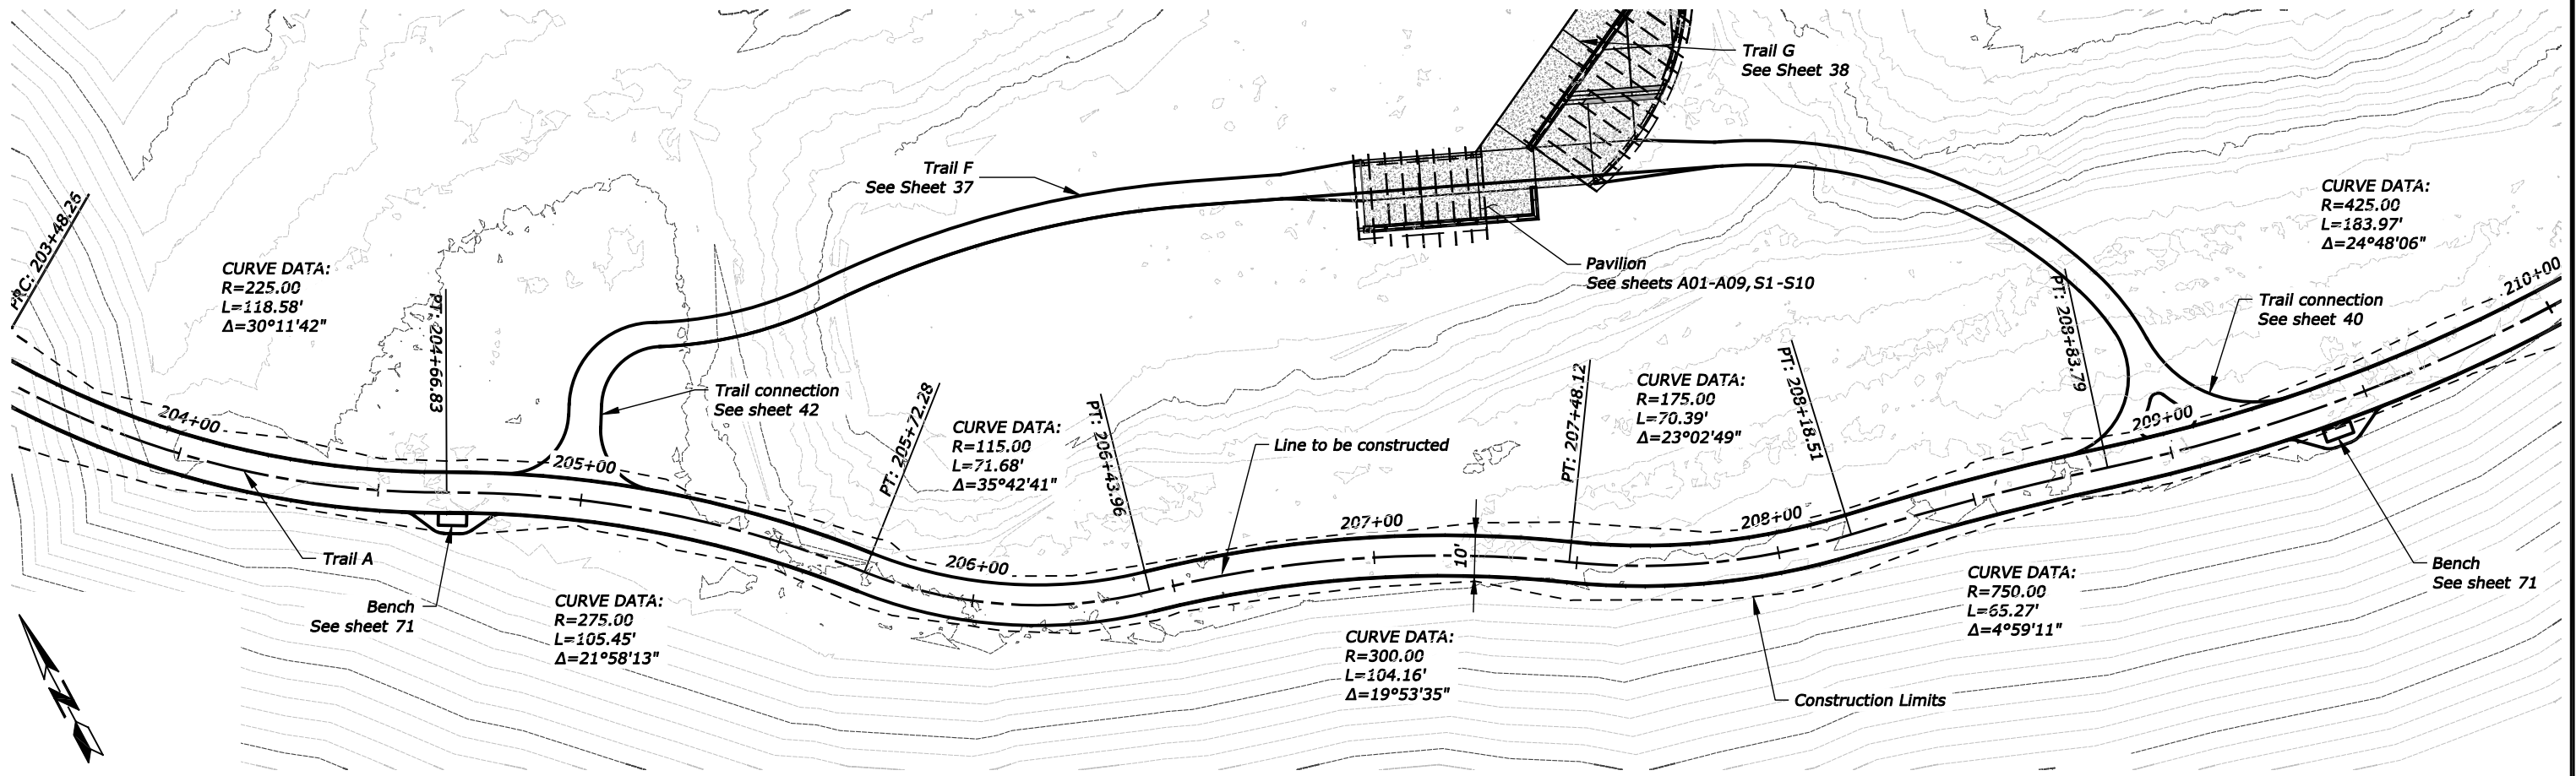



BY			DATE			REVISION DESCRIPTION			DESIGN <u>DJL</u> PROJ. NO. <u>5943</u>			<div><p>D&A, P.C. CONSULTING ENGINEERS & LAND SURVEYORS 3203 Russell Street, Missoula, Montana 59801-6591 Phone 406/721-4320 Fax 406/549-8371</p></div>			<div><p>MT FISH, WILDLIFE & PARKS</p><p>MILLTOWN STATE PARK</p></div>			TRAIL A PLAN & PROFILE						SHEET	
						OF																			
						32 77																			

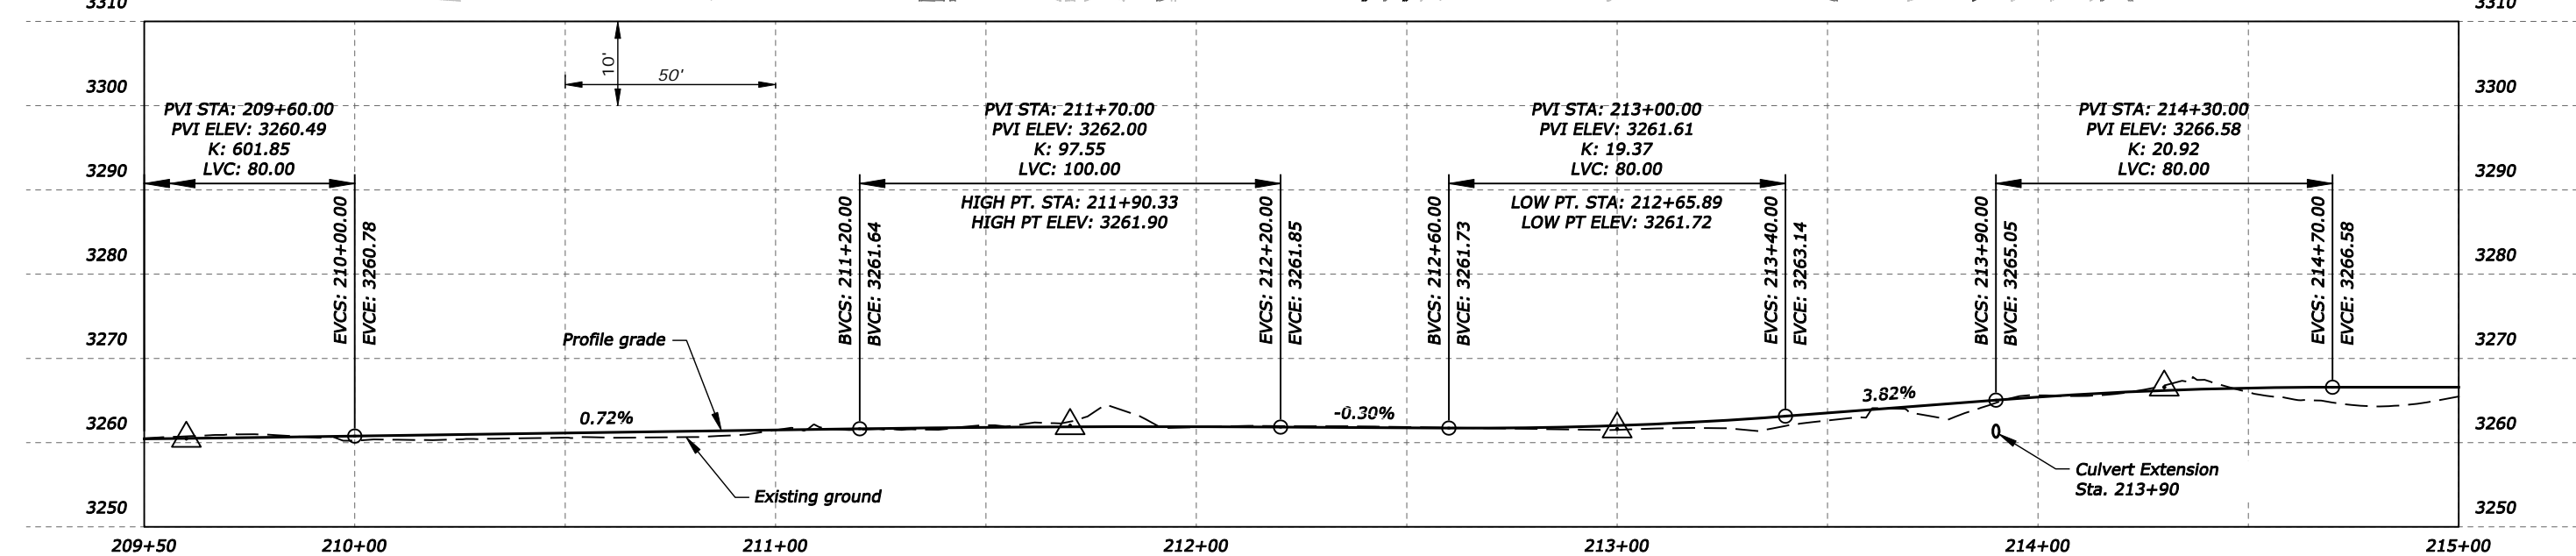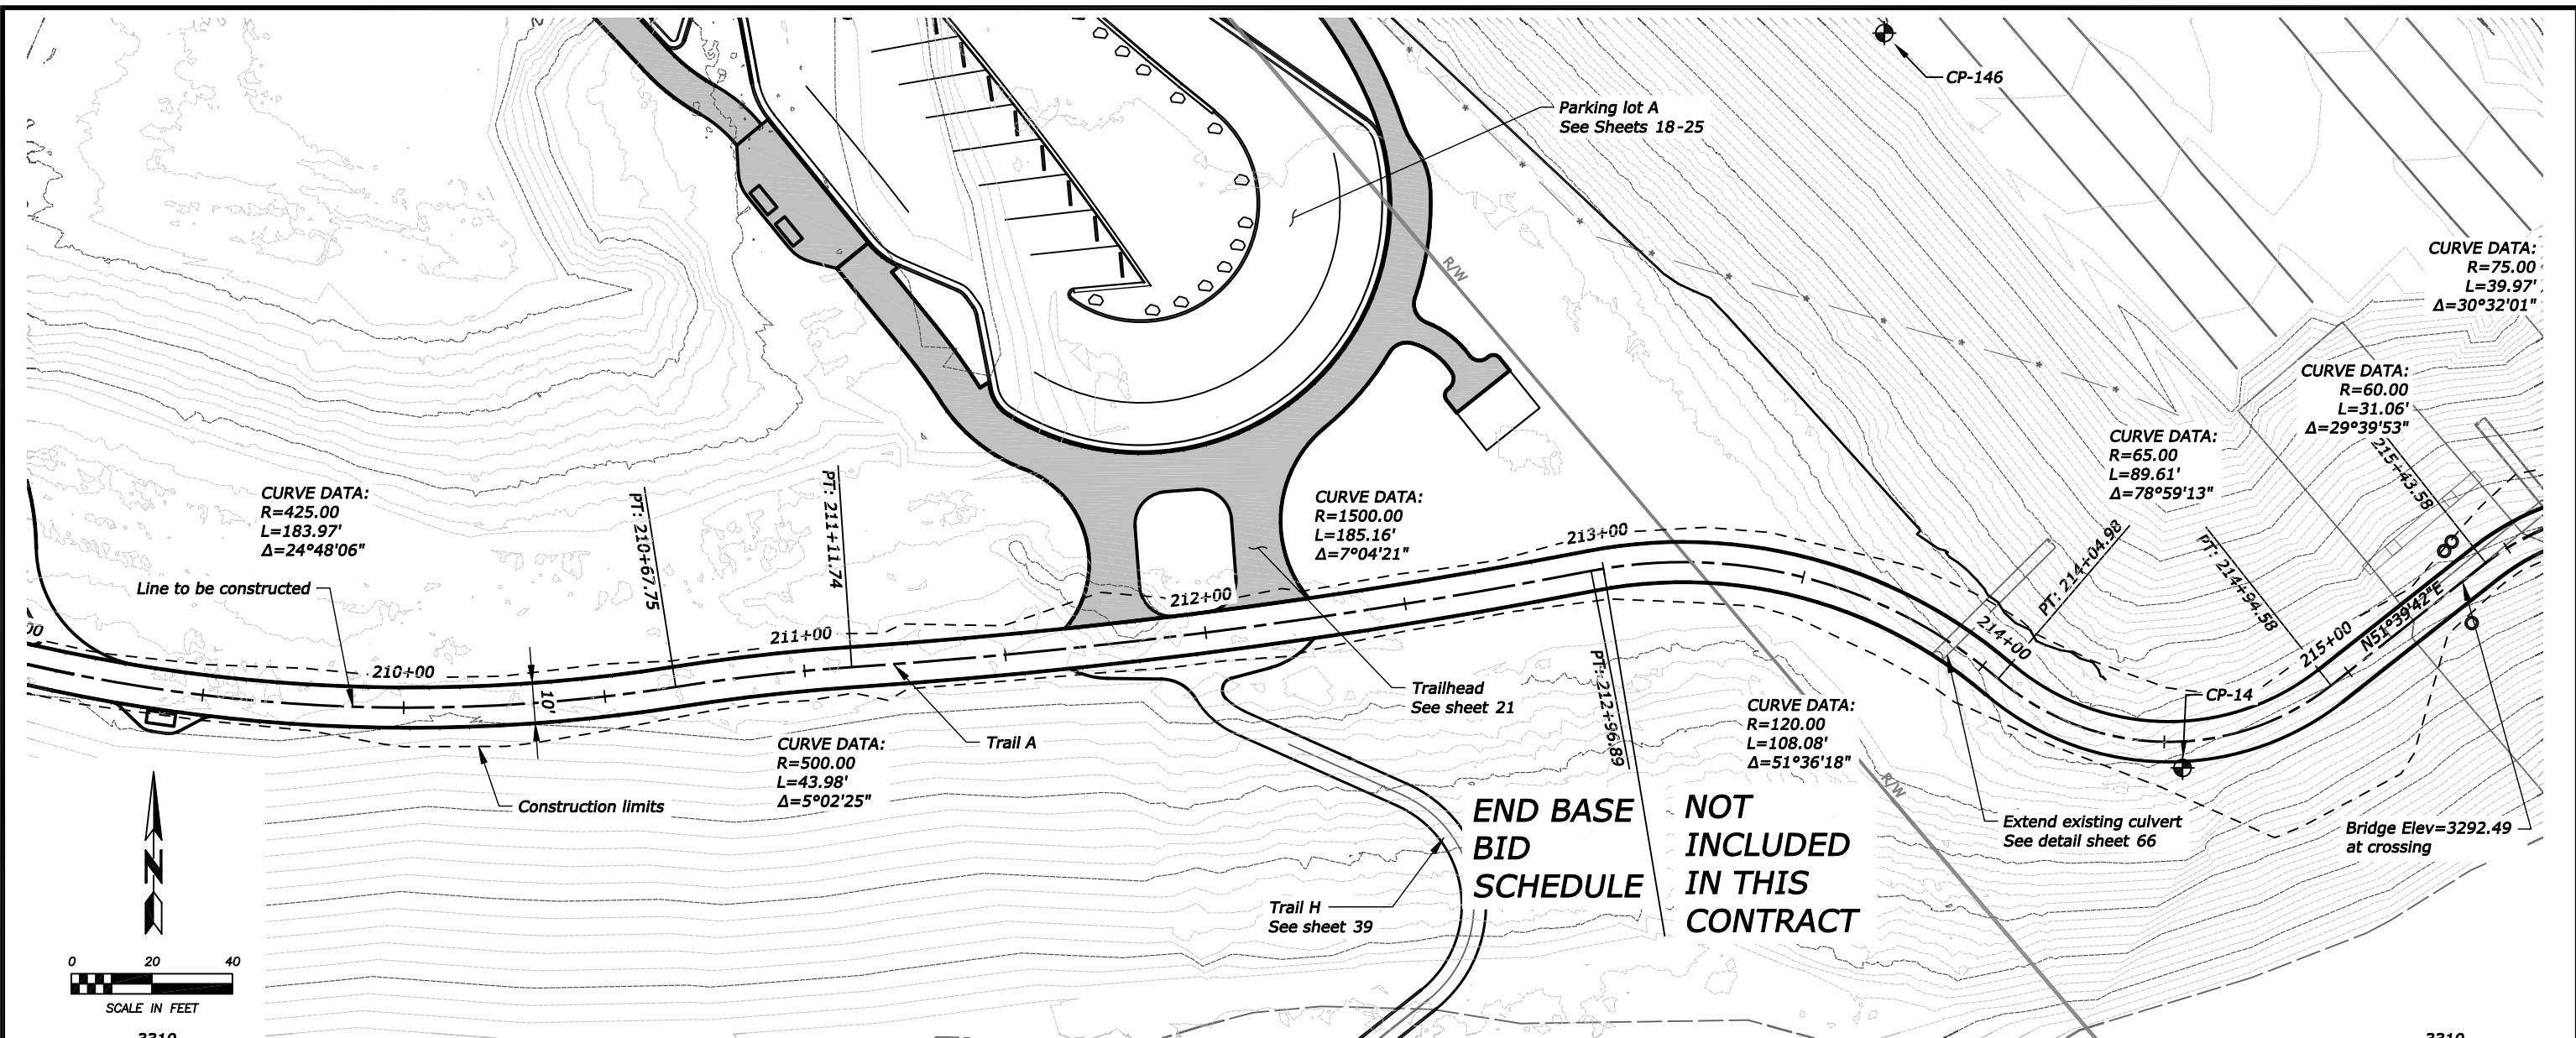


BY	DATE	REVISION DESCRIPTION	DESIGN	DJL	PROJ. NO.	5943			MT FISH, WILDLIFE & PARKS		MILLTOWN STATE PARK		TRAIL A		PLAN & PROFILE		SHEET		OF	
			DRAWN	DJL	DATE	3/2017													33	77
			CHECKED	CA	SURVEYED	DJ&A														

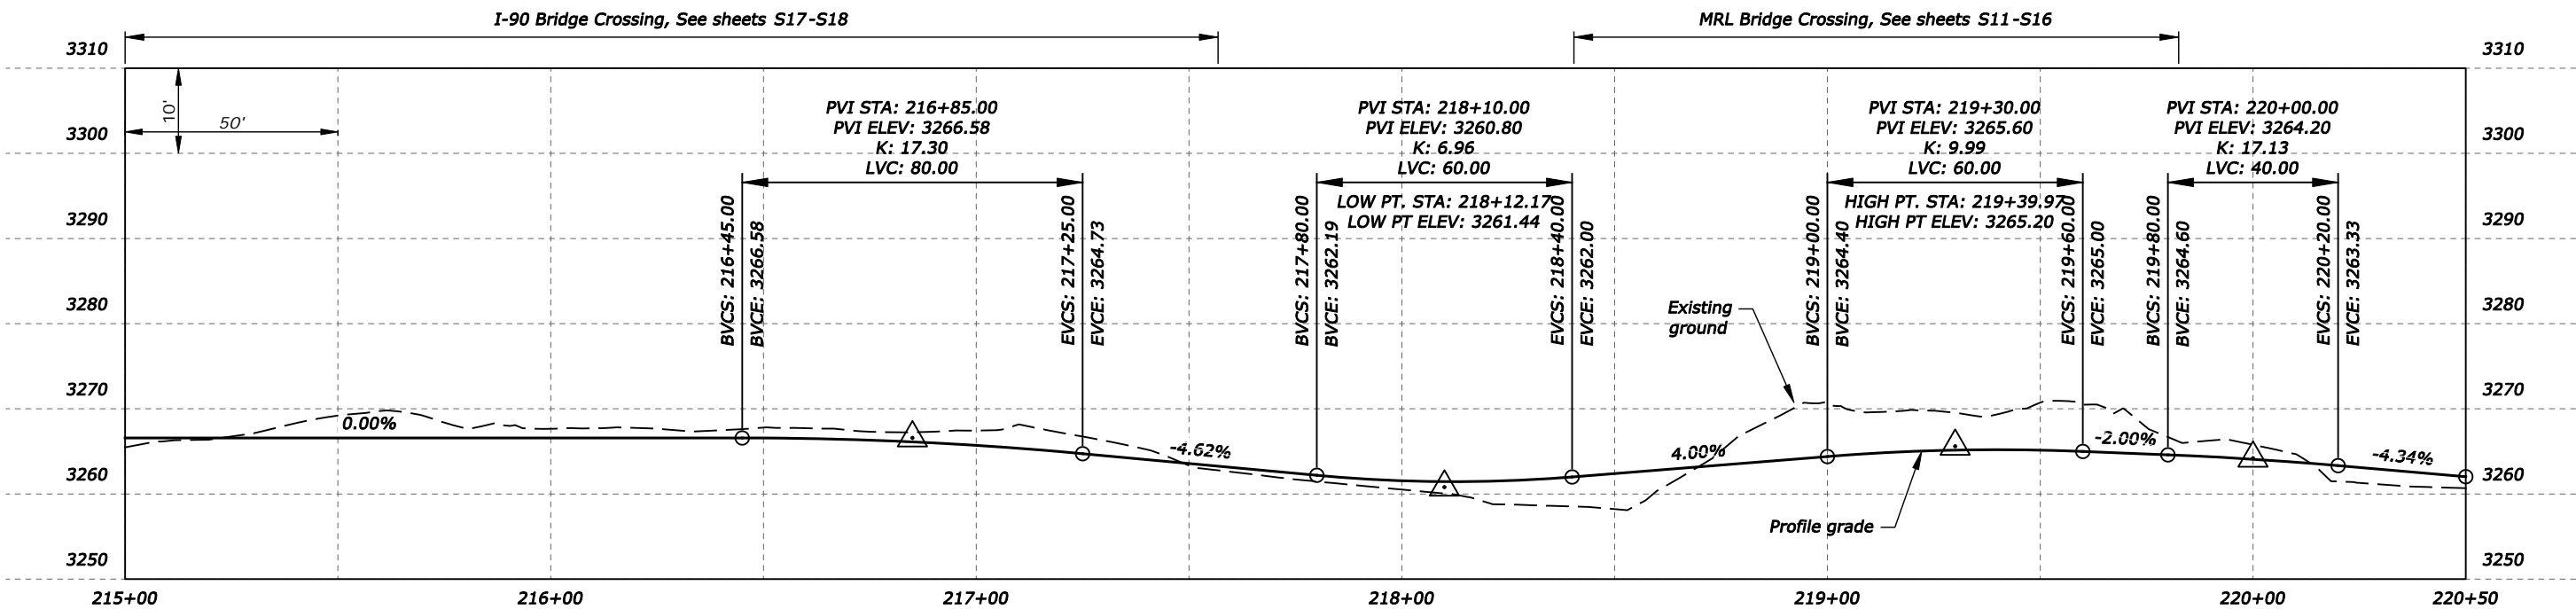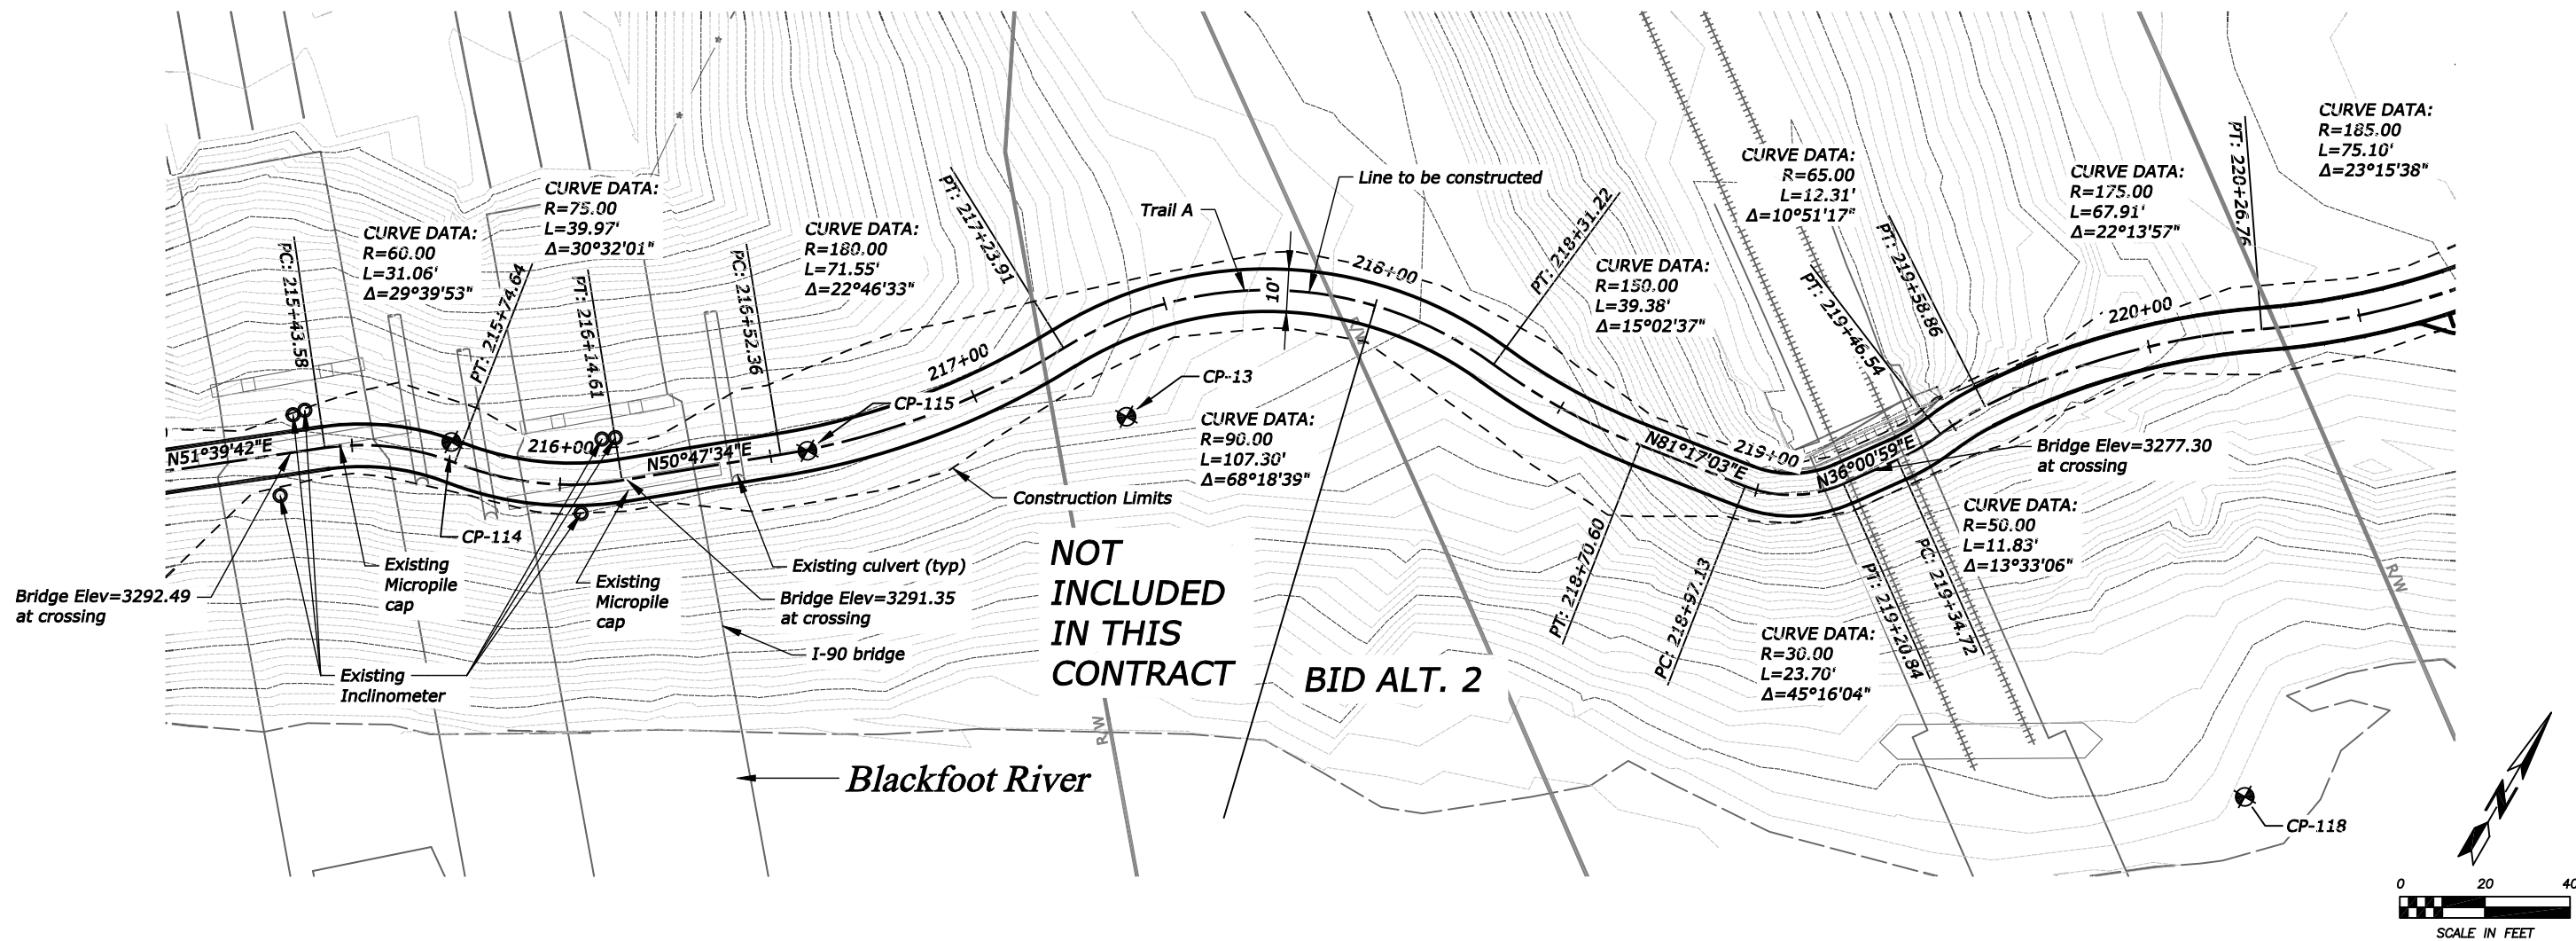



BY			DATE			REVISION DESCRIPTION			DESIGN			D.J.L.			PROJ. NO.			5943			<div><div>D&A, P.C. CONSULTING ENGINEERS & LAND SURVEYORS 3203 Russell Street, Missoula, Montana 59801-8591 Phone 406/721-4320 Fax 406/648-8371</div></div>			<div><div>MT FISH, WILDLIFE & PARKS MILLTOWN STATE PARK</div></div>			BID ALT. 2 TRAIL A PLAN & PROFILE			SHEET	
												OF																			
												34		77																	

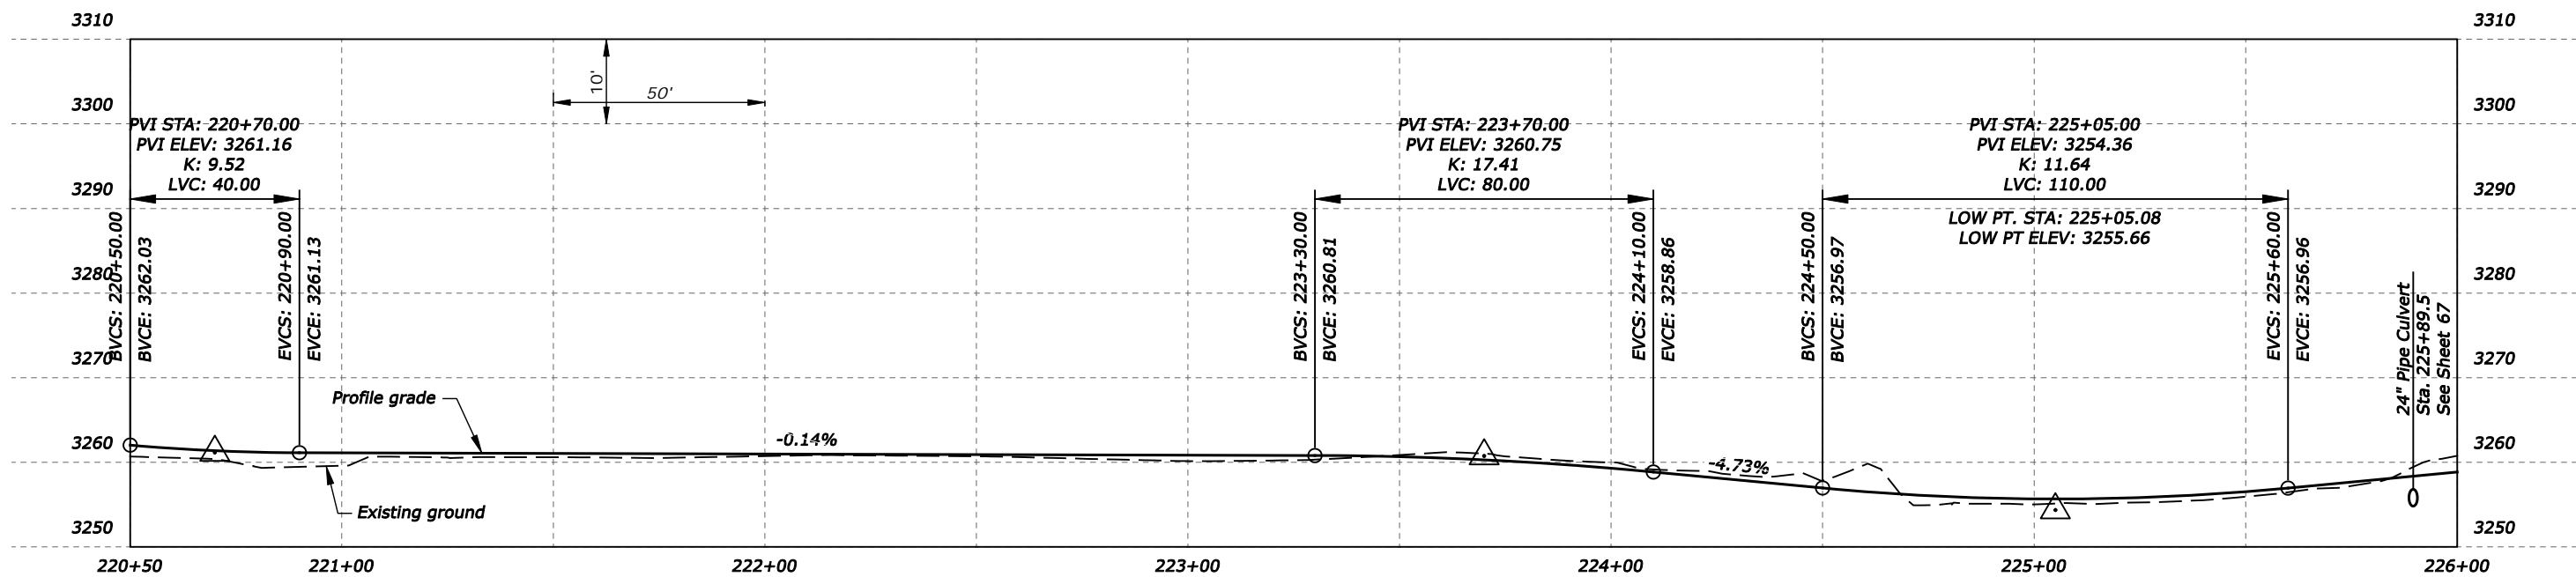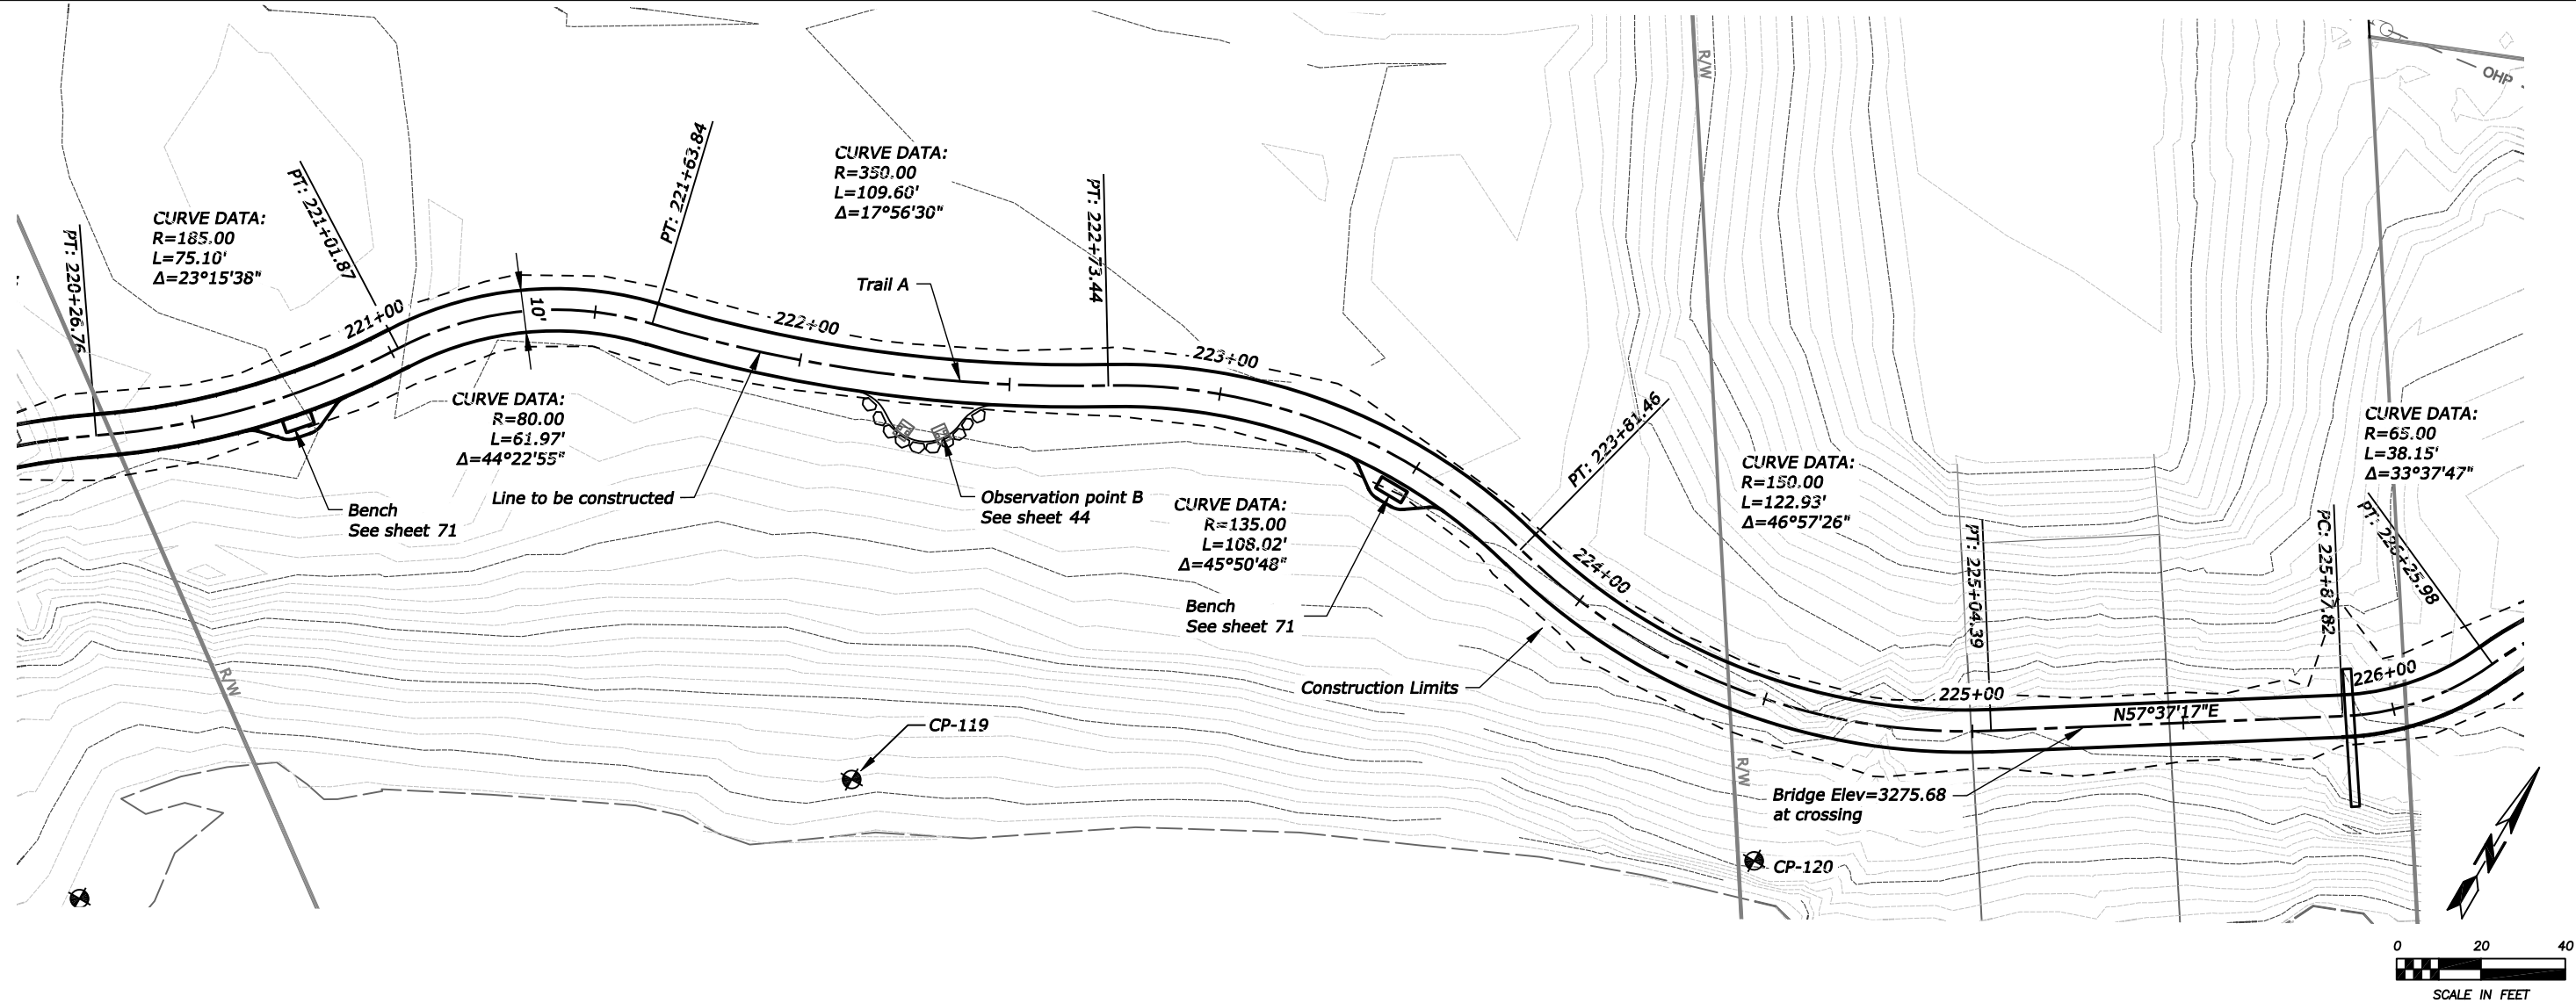

BY	DATE	REVISION DESCRIPTION	DESIGN	DJL	PROJ. NO.	5943			MT FISH, WILDLIFE & PARKS		MILLTOWN STATE PARK		BID ALT. 2 TRAIL A PLAN & PROFILE		SHEET 35 OF 77	
			DRAWN	DJL	DATE	3/2017										
			CHECKED	CA	SURVEYED	DJ&A										

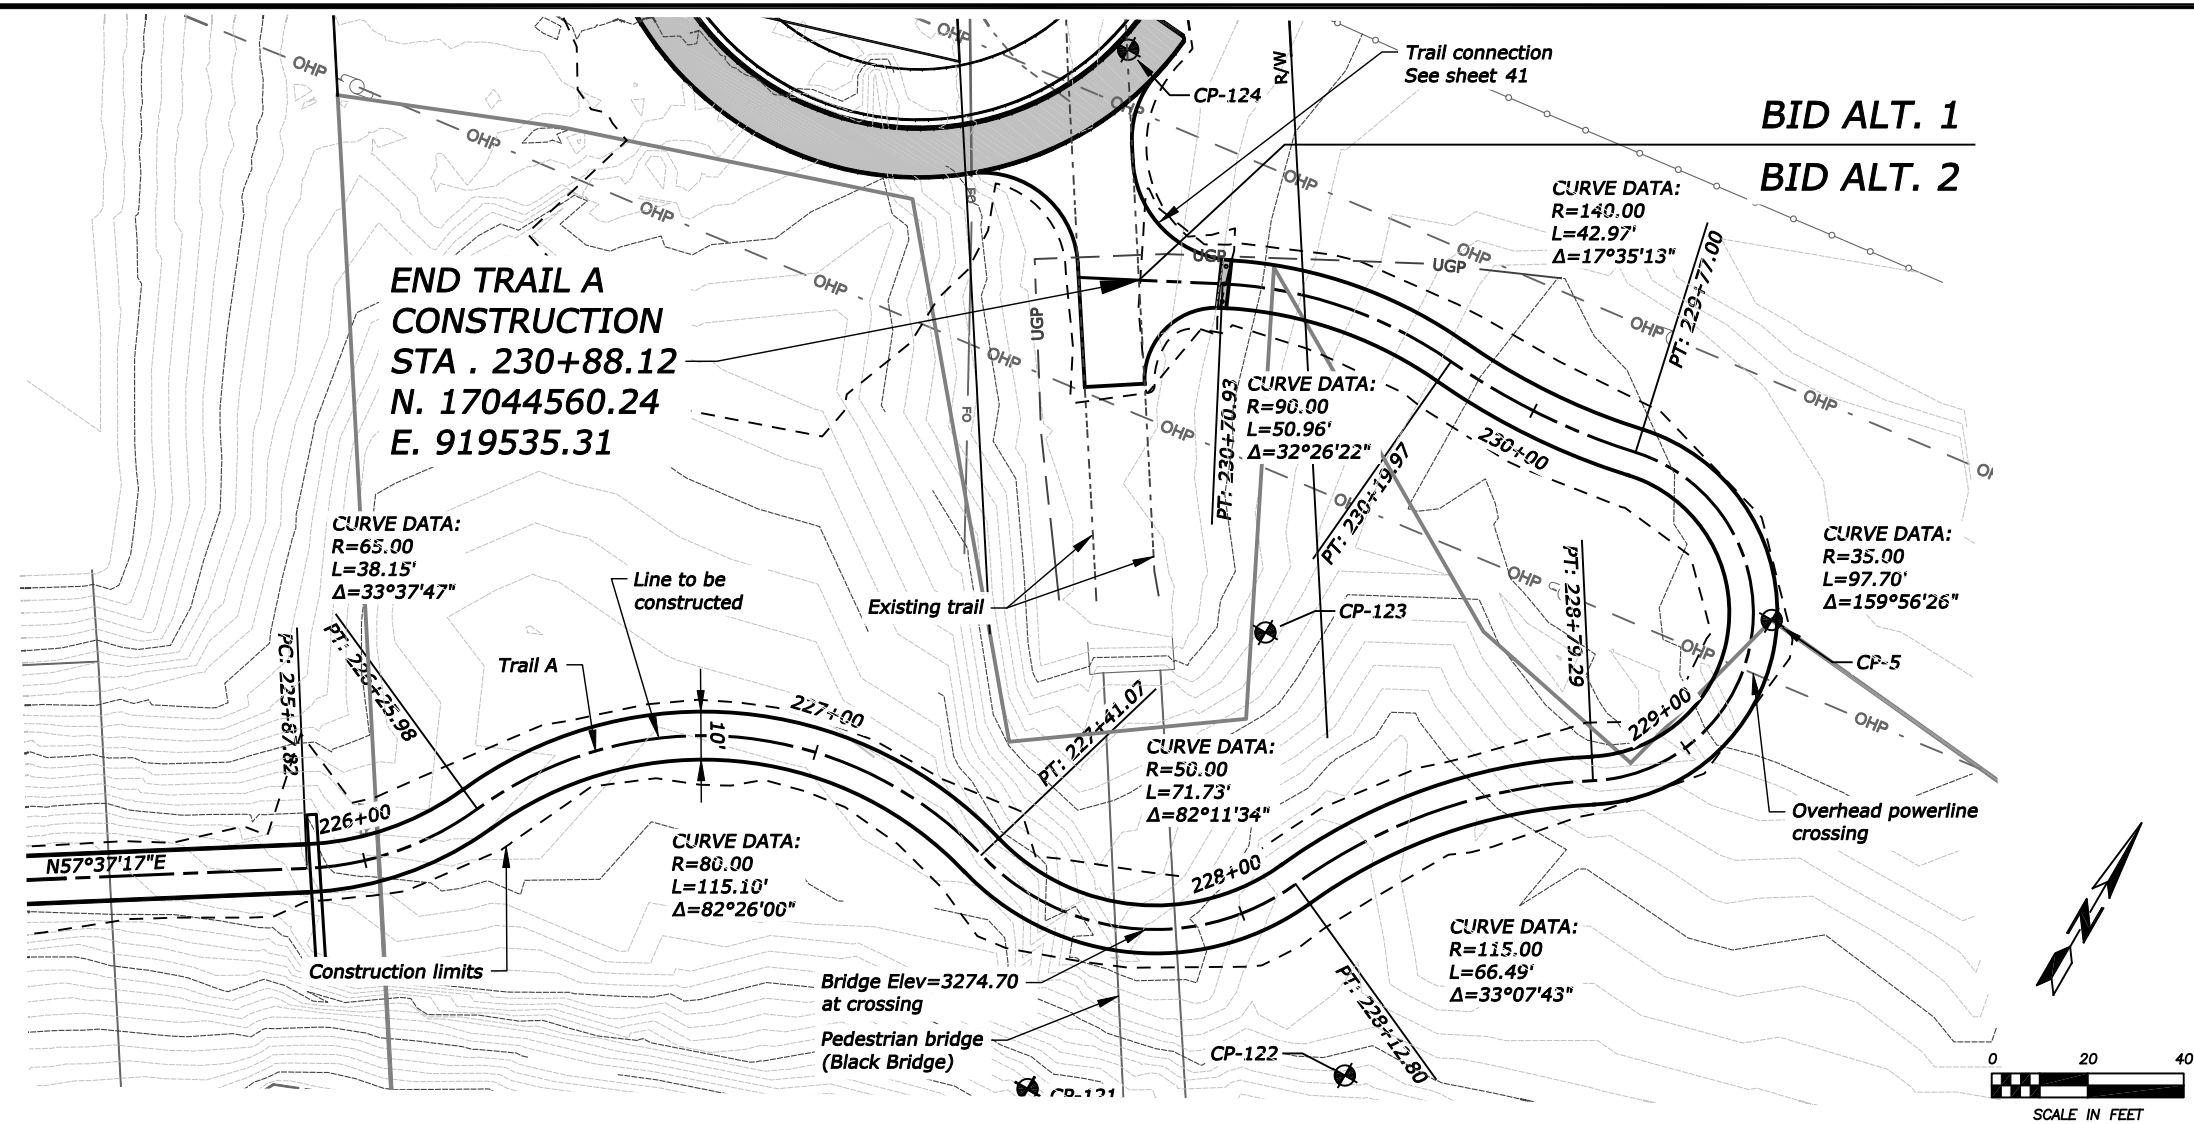

BID ALT. 1
BID ALT. 2

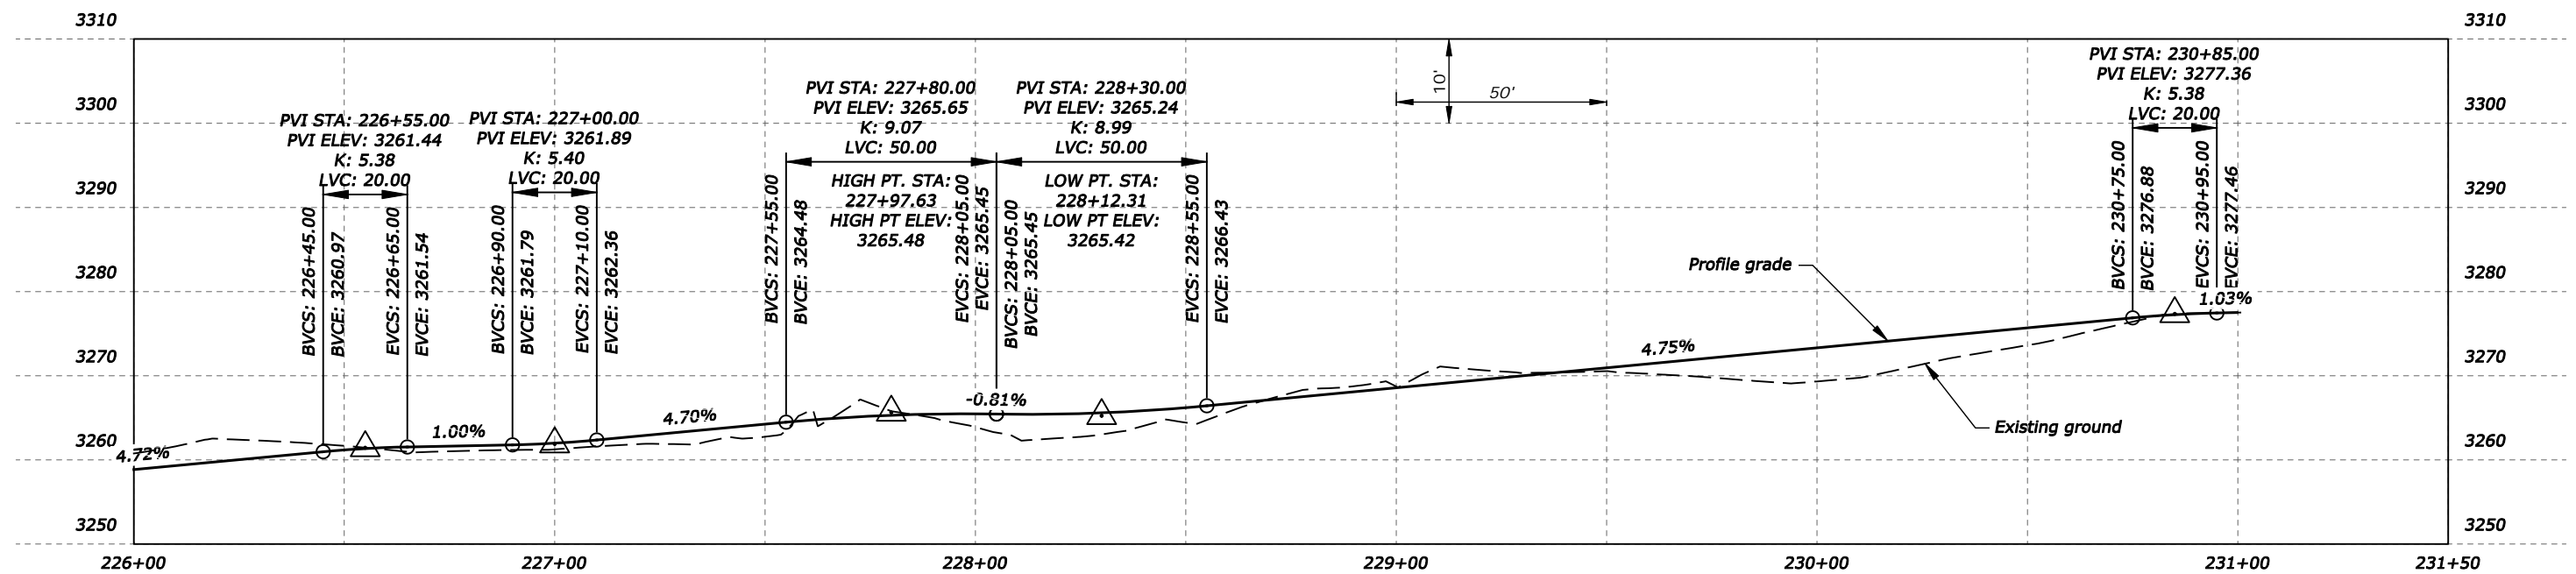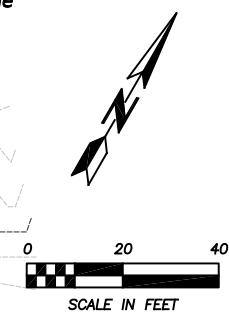

BY	DATE	REVISION DESCRIPTION

DESIGN	DJL	PROJ. NO.	5943
DRAWN	DJL	DATE	3/2017
CHECKED	CA	SURVEYED	DJ&A



D&A, P.C.
CONSULTING ENGINEERS & LAND SURVEYORS
3203 Russell Street, Missoula, Montana 59801-8591
Phone 406/721-4320 Fax 406/648-8371




MT FISH, WILDLIFE & PARKS
MILLTOWN STATE PARK

BID ALT. 2
TRAIL A
PLAN & PROFILE


SHEET	OF
36	77

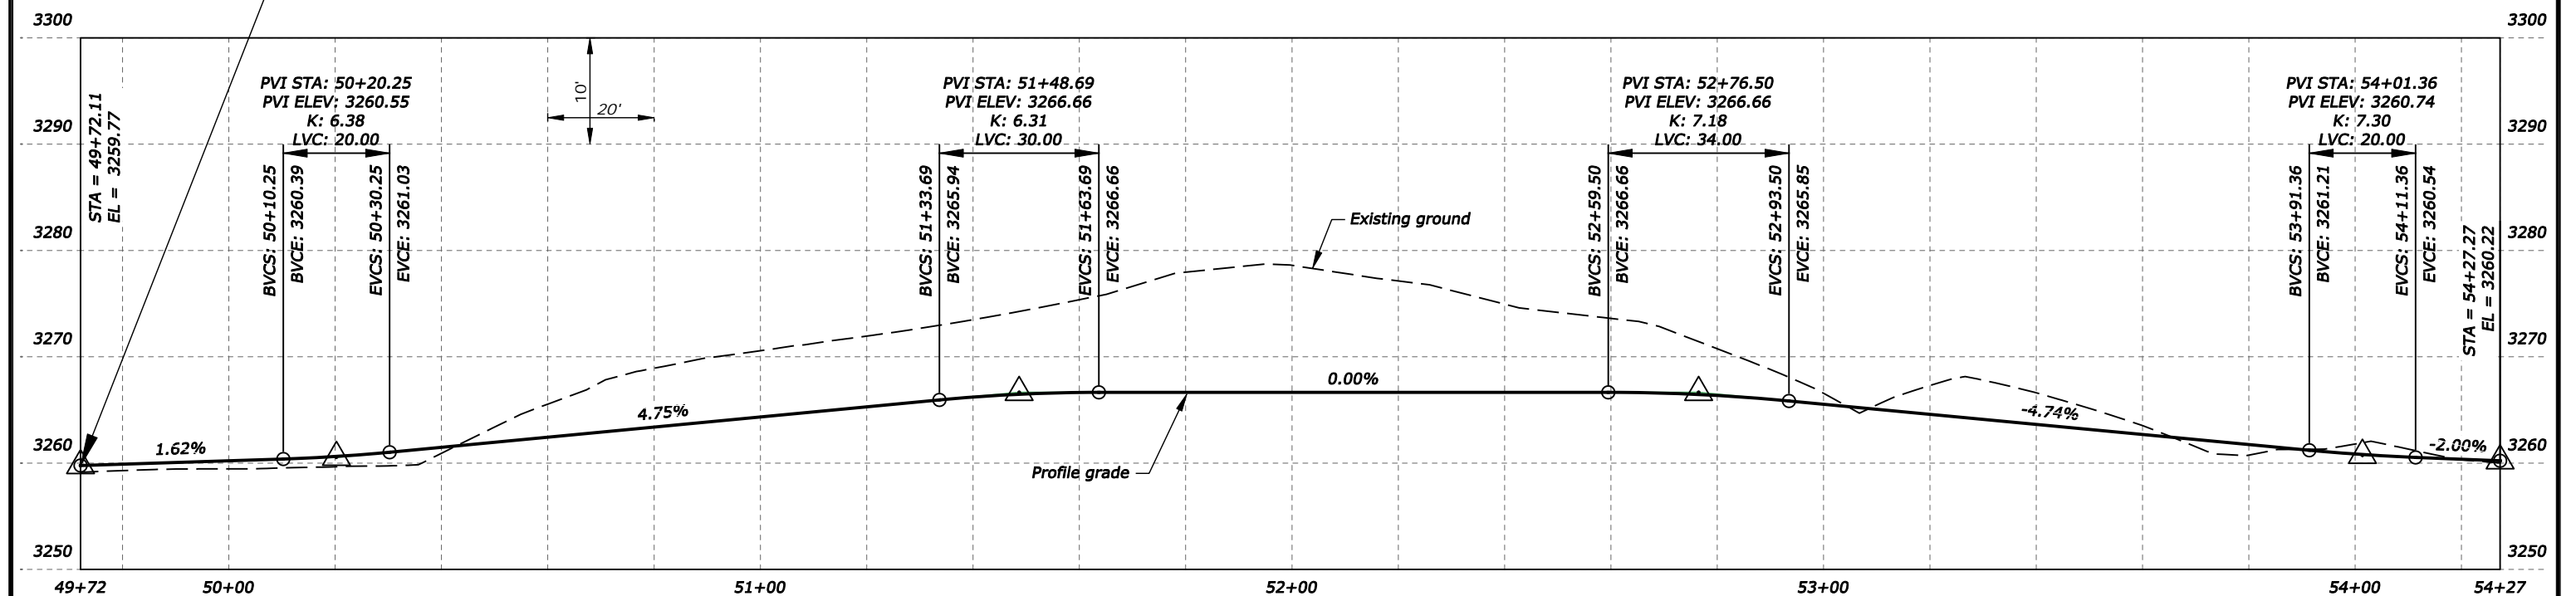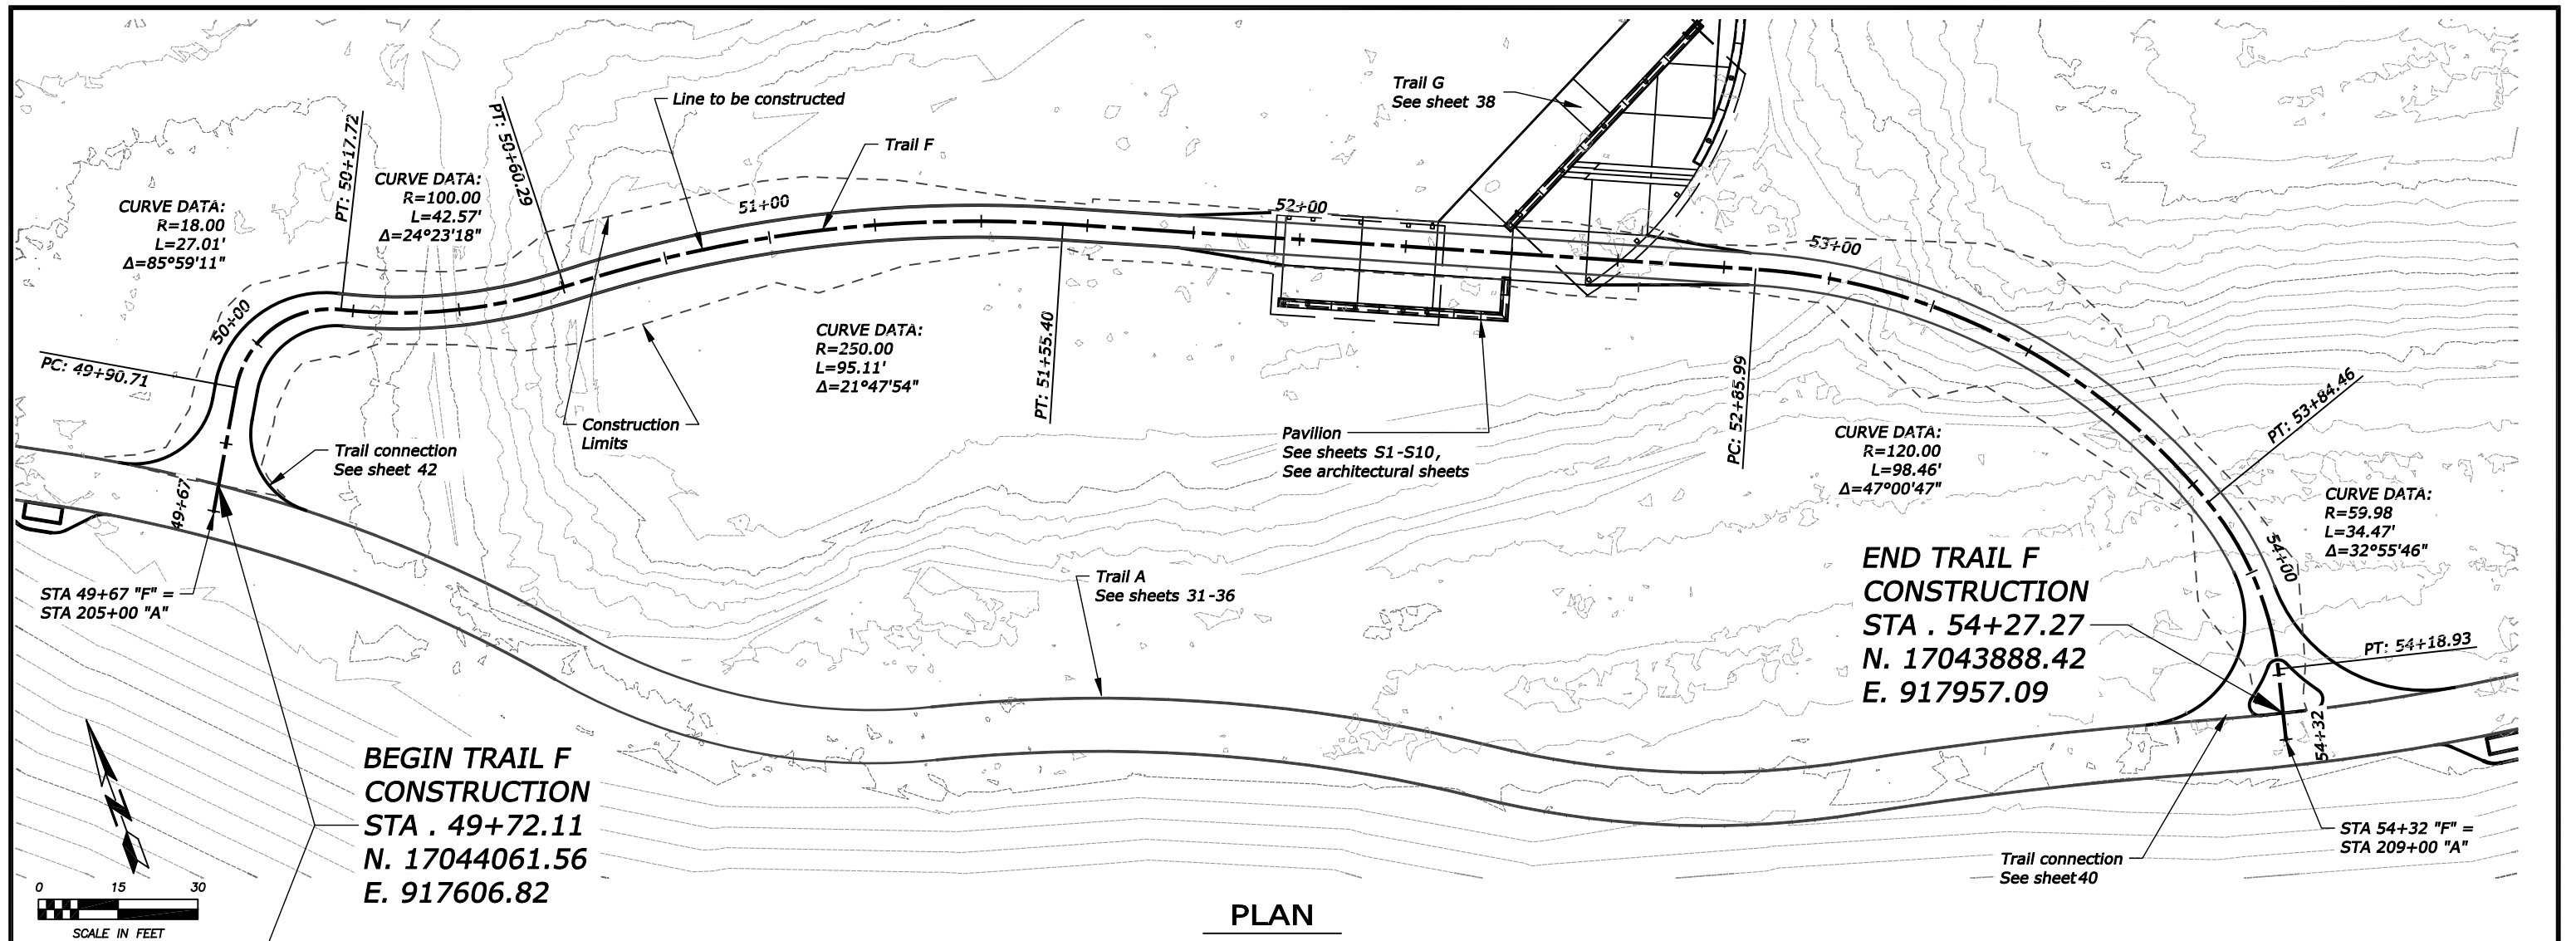

BY	DATE	REVISION DESCRIPTION	DESIGN	DJL	PROJ. NO.	5943	 CONSULTING ENGINEERS & LAND SURVEYORS 3203 Russell Street, Missoula, Montana 59801-8591 Phone 406/721-4320 Fax 406/648-8371	 MT FISH, WILDLIFE & PARKS MILLTOWN STATE PARK	TRAIL F PLAN & PROFILE		SHEET	
			DRAWN	DJL	DATE	3/2017			37	77		
			CHECKED	CA	SURVEYED	DJ&A						

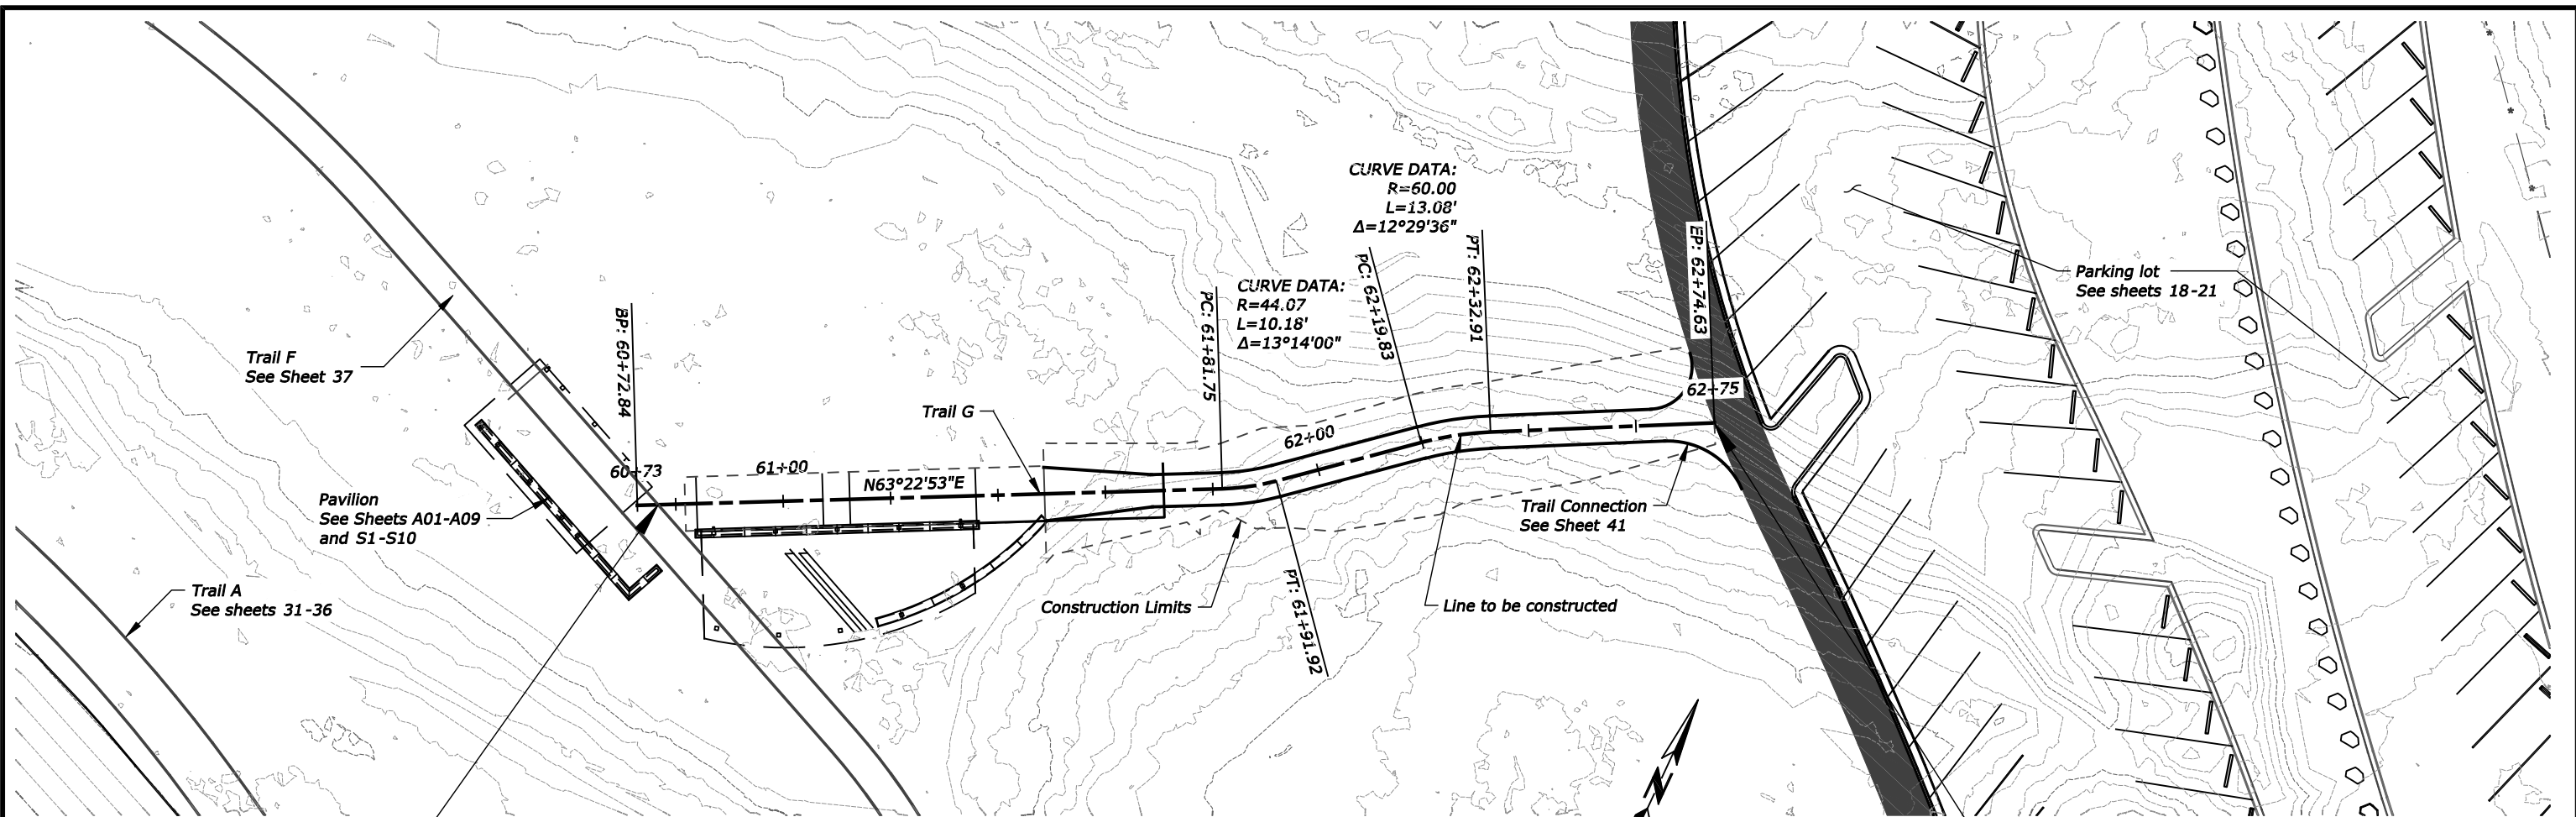


PLAN

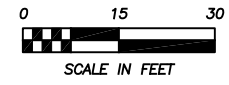

**BEGIN TRAIL G
CONSTRUCTION**
STA . 60+76.73
N. 17044025.91
E. 917842.67

**END TRAIL G
CONSTRUCTION**
STA . 62+74.63
N. 17044122.81
E. 918014.40

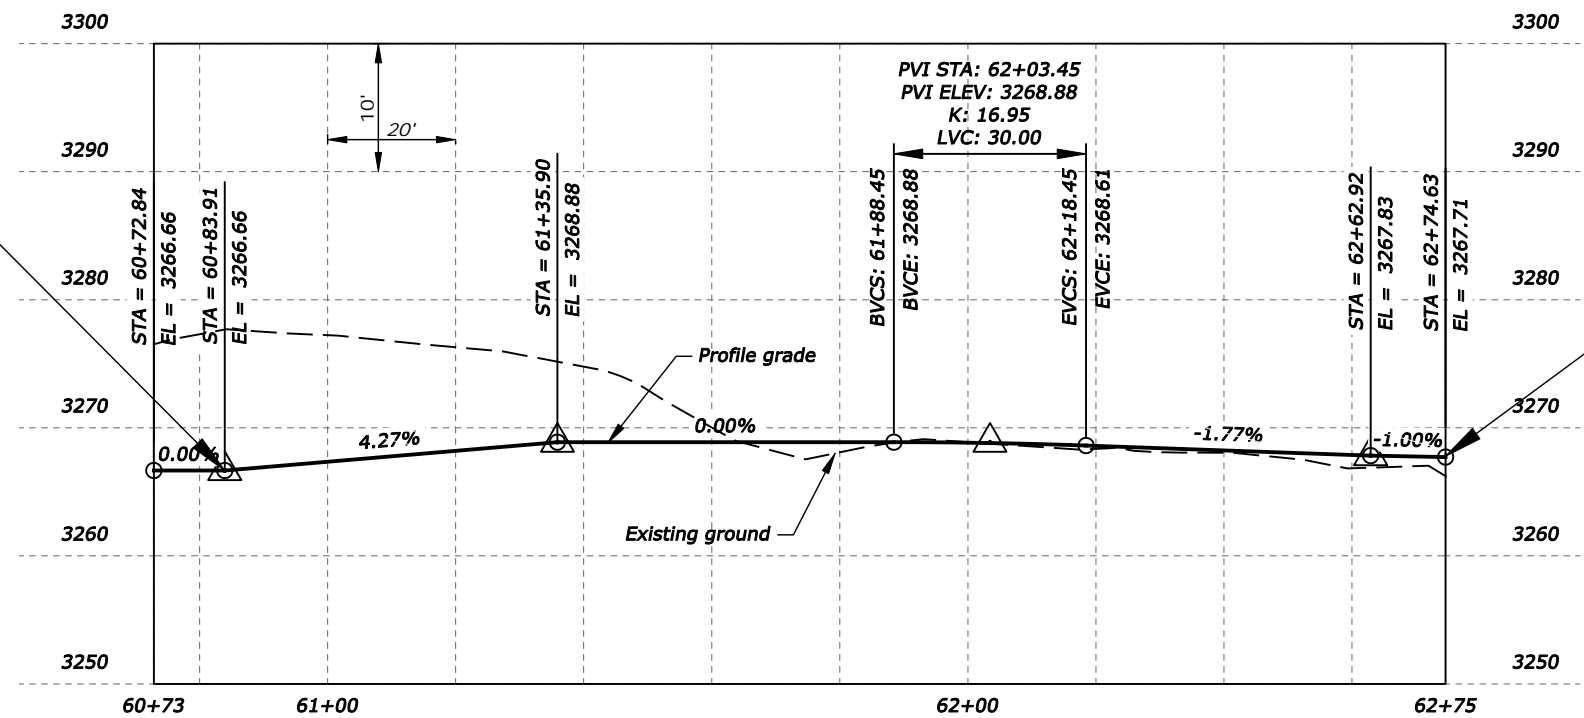

BY	DATE	REVISION DESCRIPTION

DESIGN	DJL	PROJ. NO.	5943
DRAWN	DJL	DATE	3/2017
CHECKED	CA	SURVEYED	DJ&A



D&A, P.C.
CONSULTING ENGINEERS & LAND SURVEYORS
3203 Russell Street, Missoula, Montana 59801-8591
Phone 406/721-4320 Fax 406/648-8371



MT FISH, WILDLIFE & PARKS
MILLTOWN STATE PARK

TRAIL G
PLAN & PROFILE


SHEET	
OF	
38	77

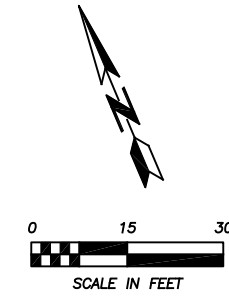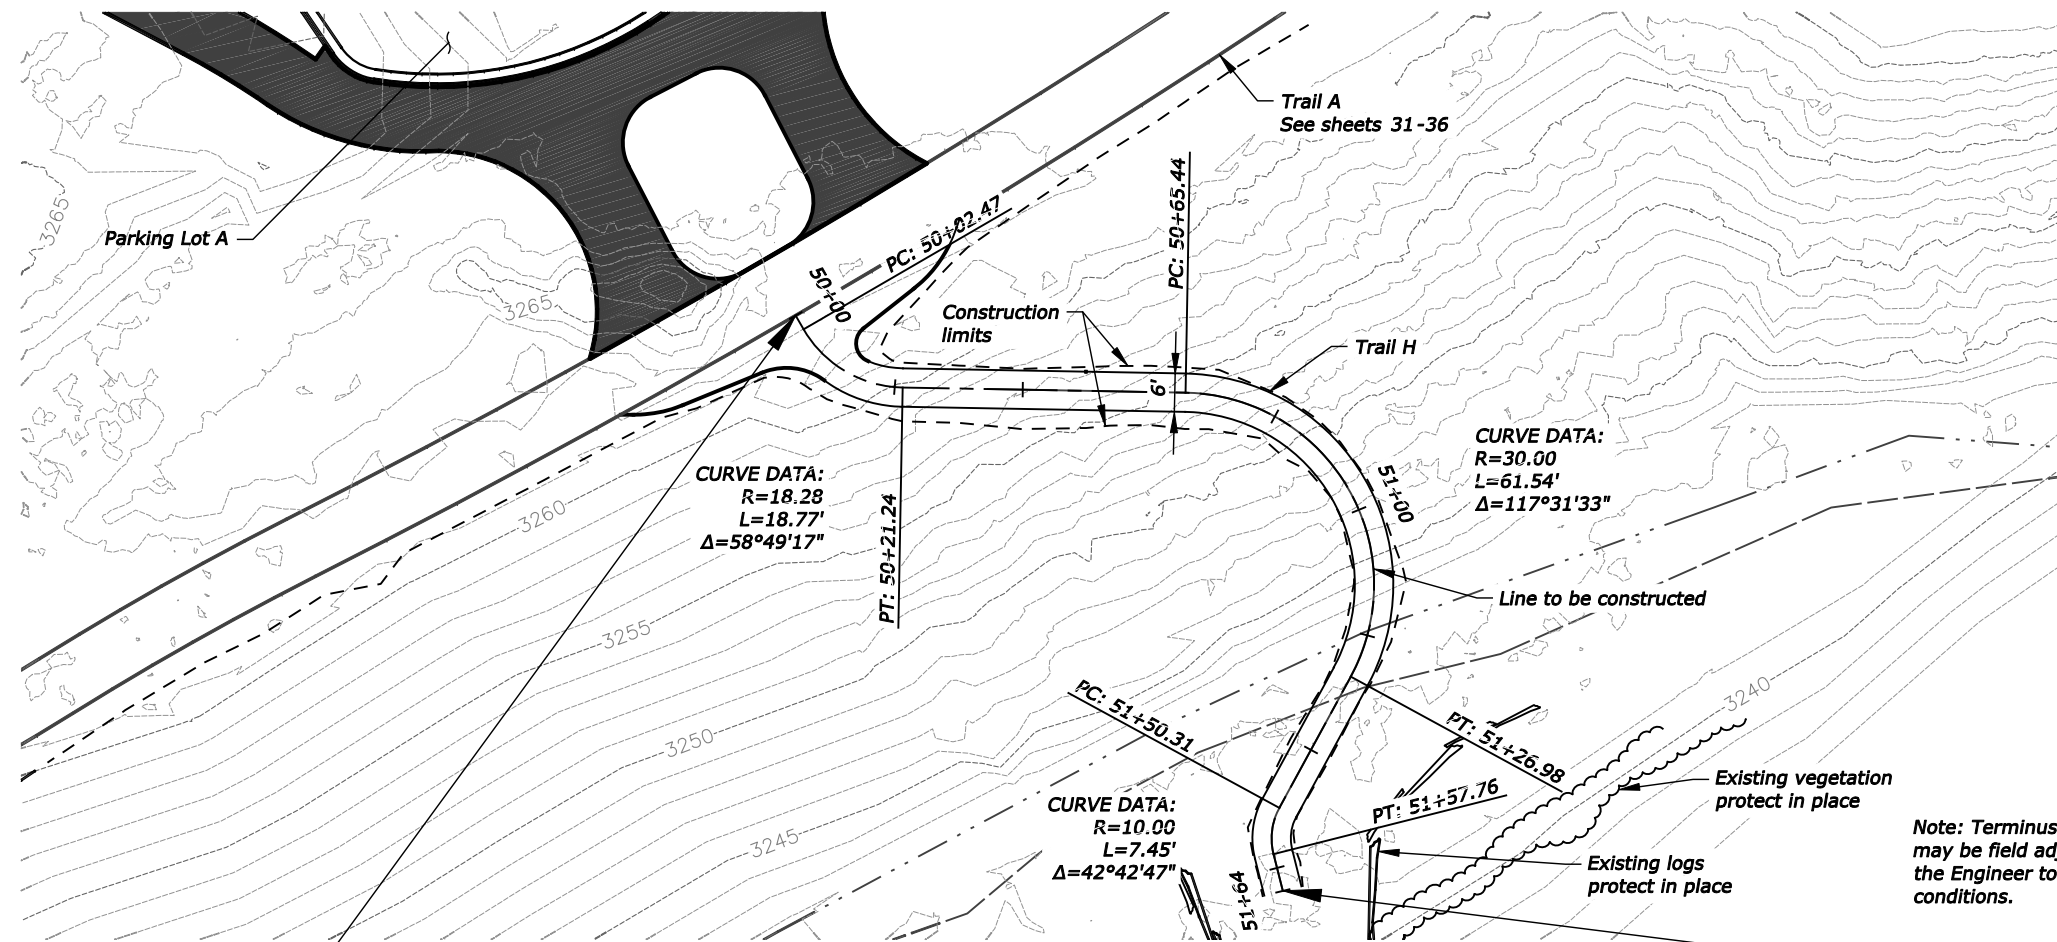

Note: Terminus of the trail may be field adjusted by the Engineer to fit existing conditions.

**BEGIN TRAIL H
CONSTRUCTION
STA. 50+00.00
N.17043884.73
E. 918251.36**

**END TRAIL H
CONSTRUCTION
STA. 51+63.70
N. 17043772.28
E. 918286.29**

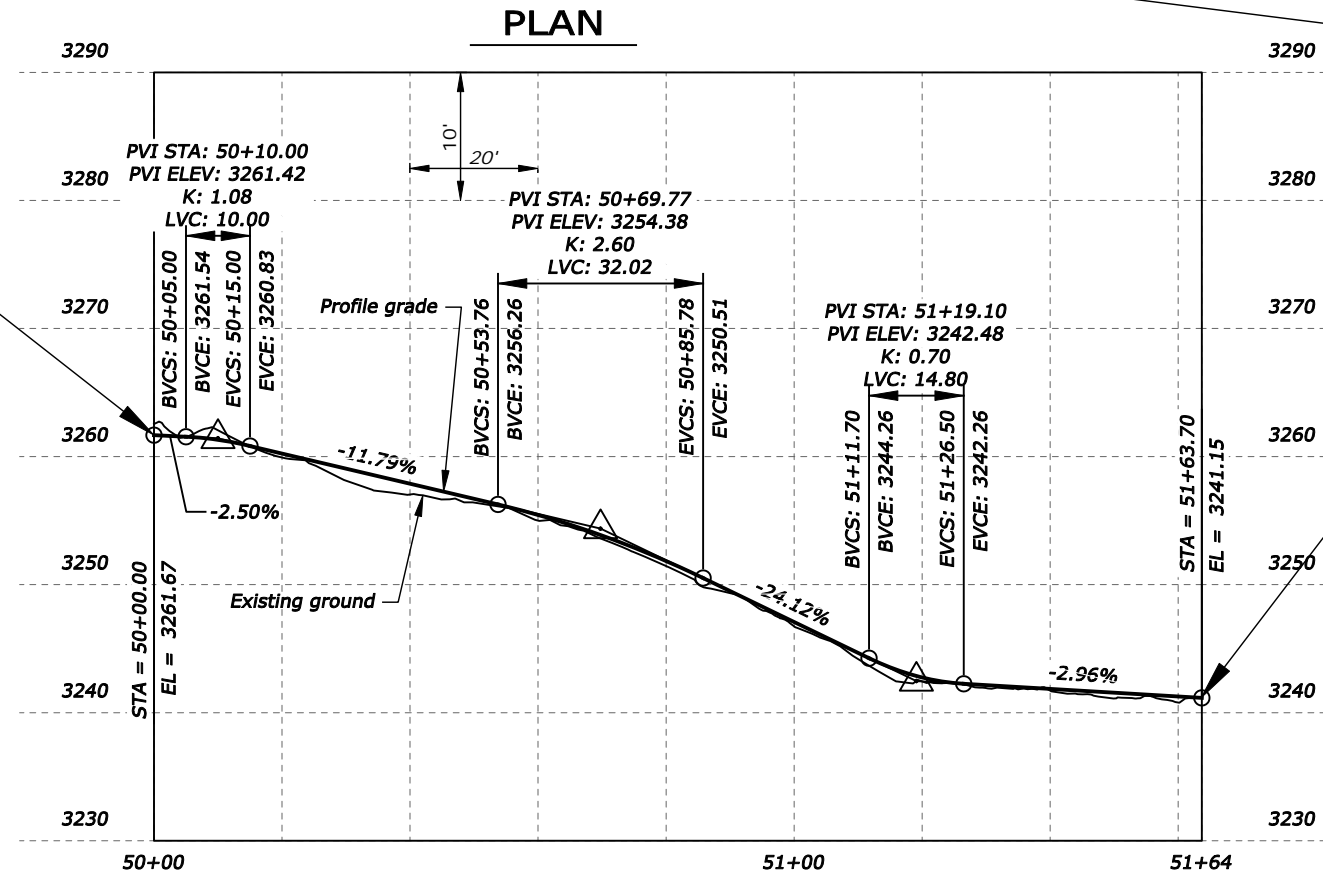

BY	DATE	REVISION DESCRIPTION

DESIGN	DJL	PROJ. NO.	5943
DRAWN	DJL	DATE	3/2017
CHECKED	CA	SURVEYED	DJ&A


D&A, P.C.
CONSULTING ENGINEERS & LAND SURVEYORS
3203 Russell Street, Missoula, Montana 59801-8591
Phone 406/721-4320 Fax 406/648-8371





MT FISH, WILDLIFE & PARKS
MILLTOWN STATE PARK

TRAIL H
PLAN & PROFILE

SHEET	OF
39	77

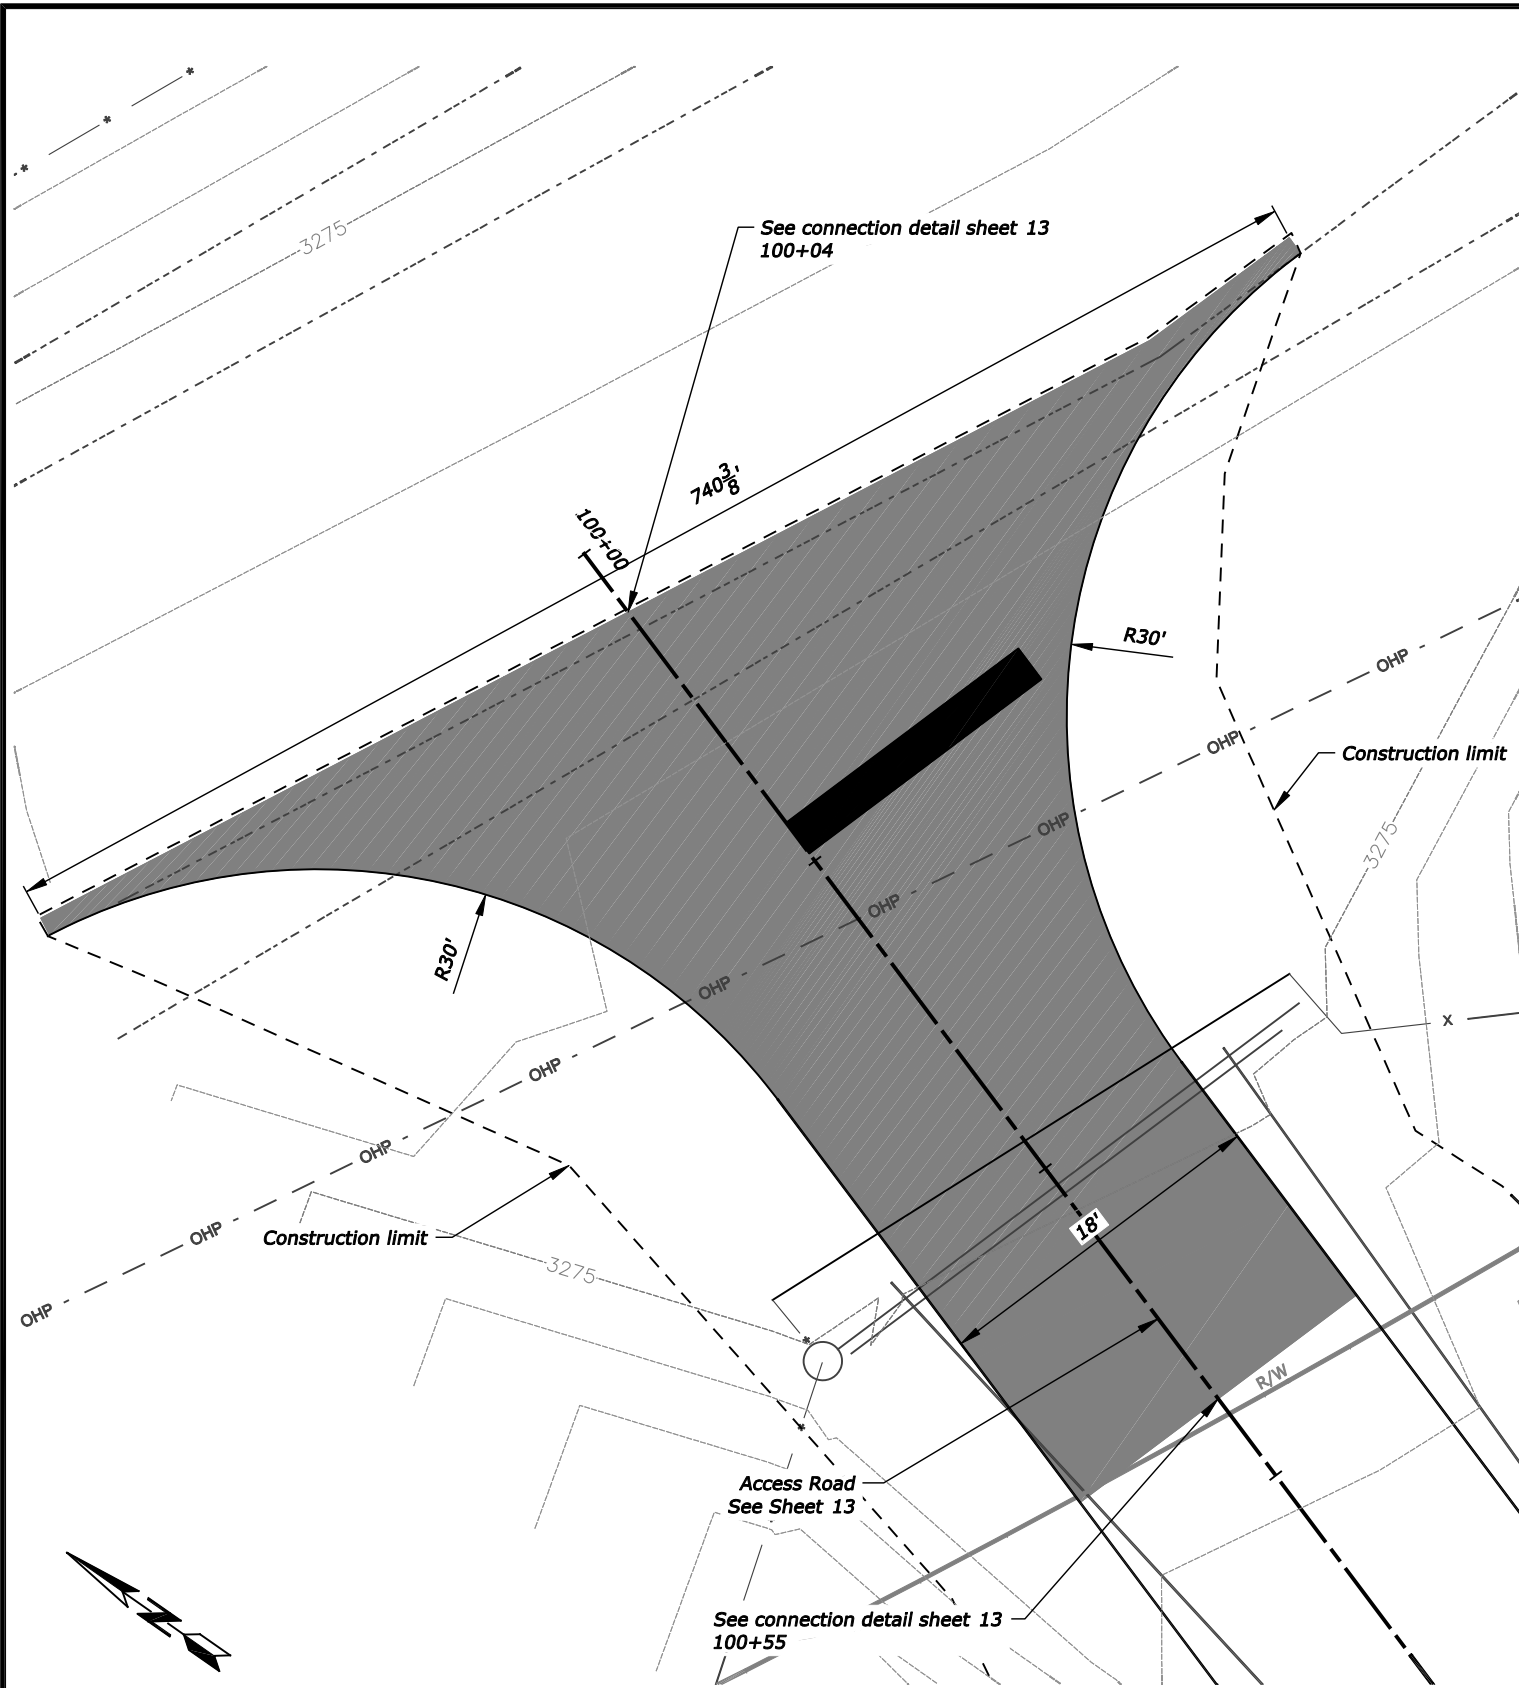

Access Road-Juniper Drive Connection

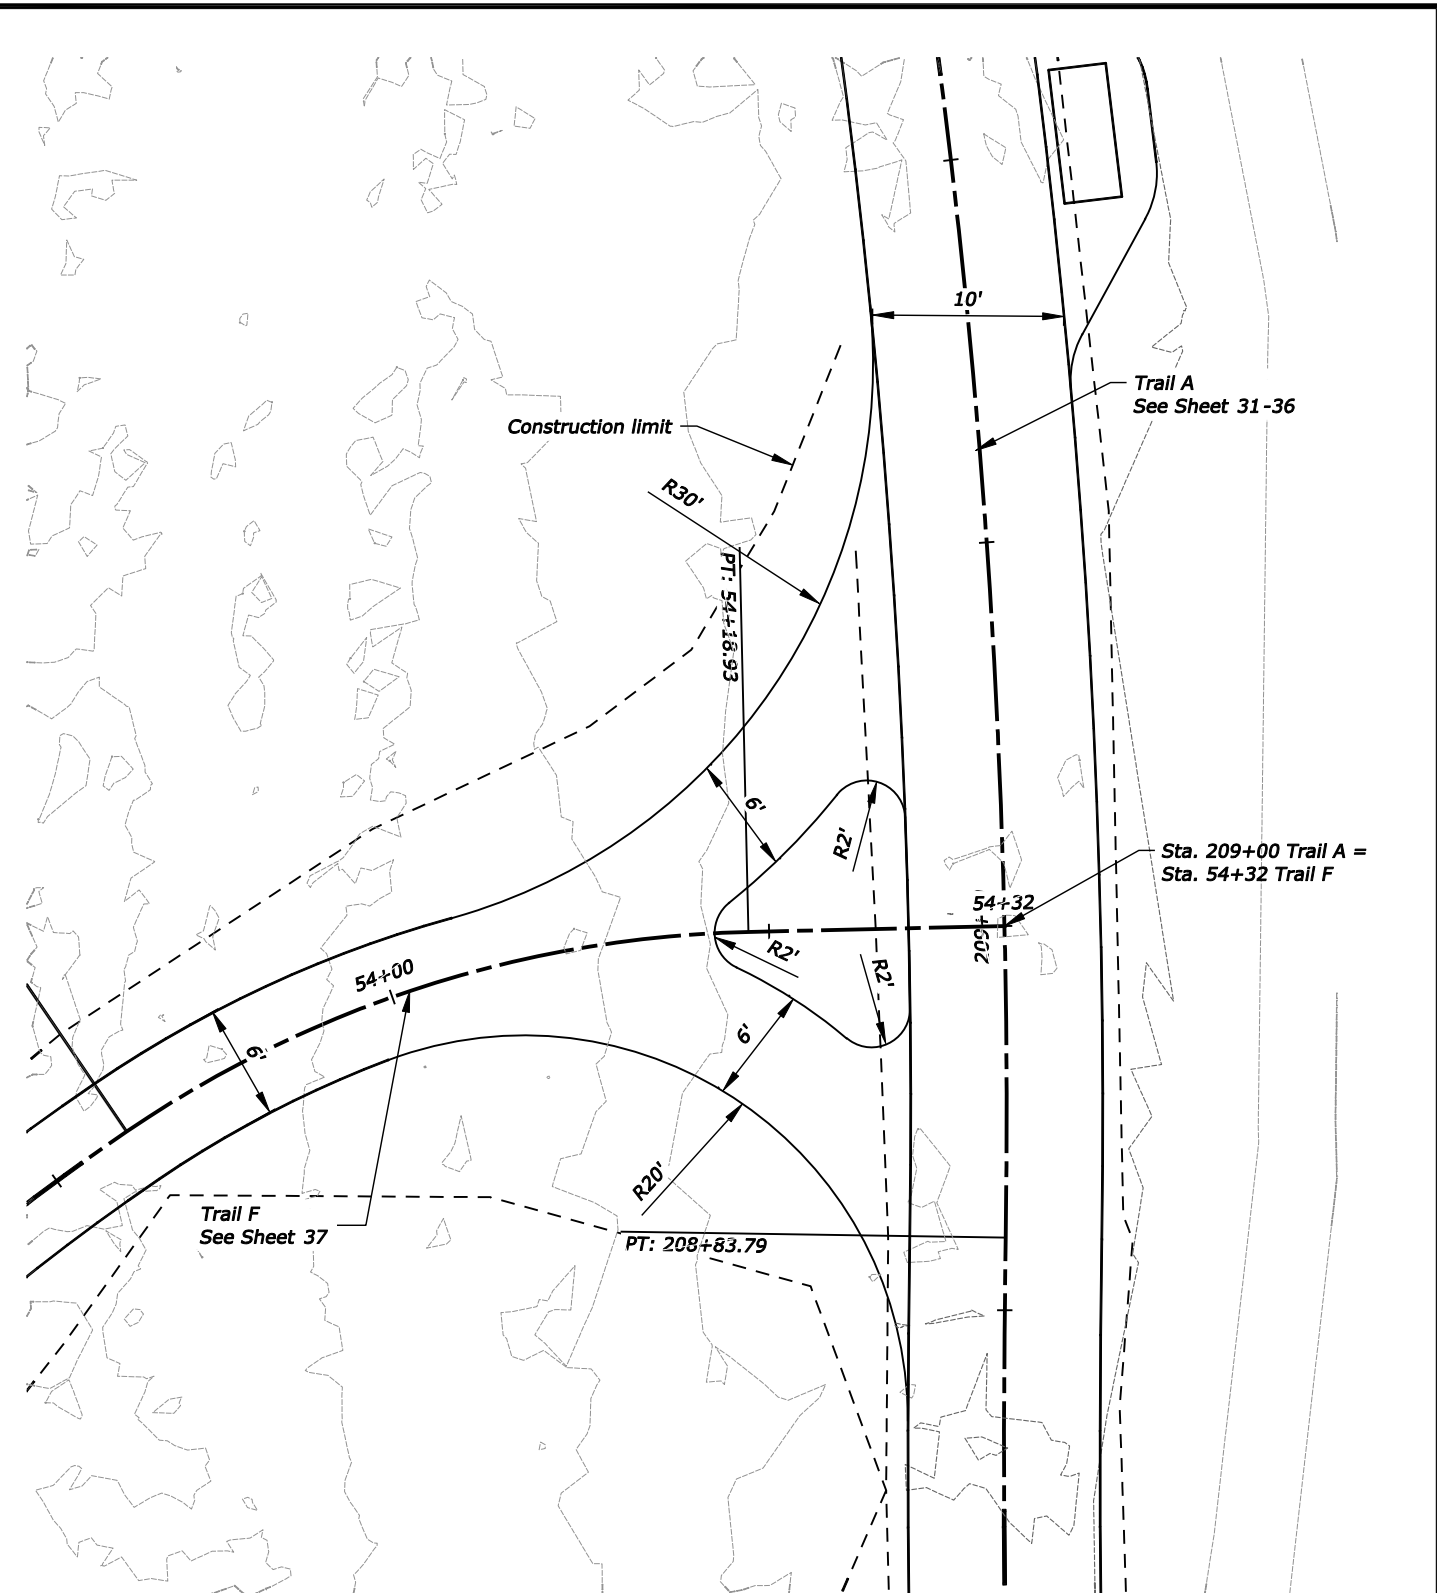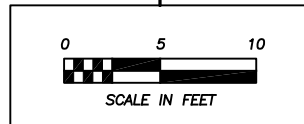

Trail Connection Trail A - Trail F

BY	DATE	REVISION DESCRIPTION

DESIGN	DJL	PROJ. NO.	5943
DRAWN	DJL	DATE	3/2017
CHECKED	CA	SURVEYED	DJ&A


DJ&A, P.C.
CONSULTING ENGINEERS & LAND SURVEYORS
3203 Russell Street, Missoula, Montana 59801-8591
Phone 406/721-4320 Fax 406/648-8371





MT FISH, WILDLIFE & PARKS
MILLTOWN STATE PARK

INTERSECTION DETAILS

SHEET	
OF	
40	77

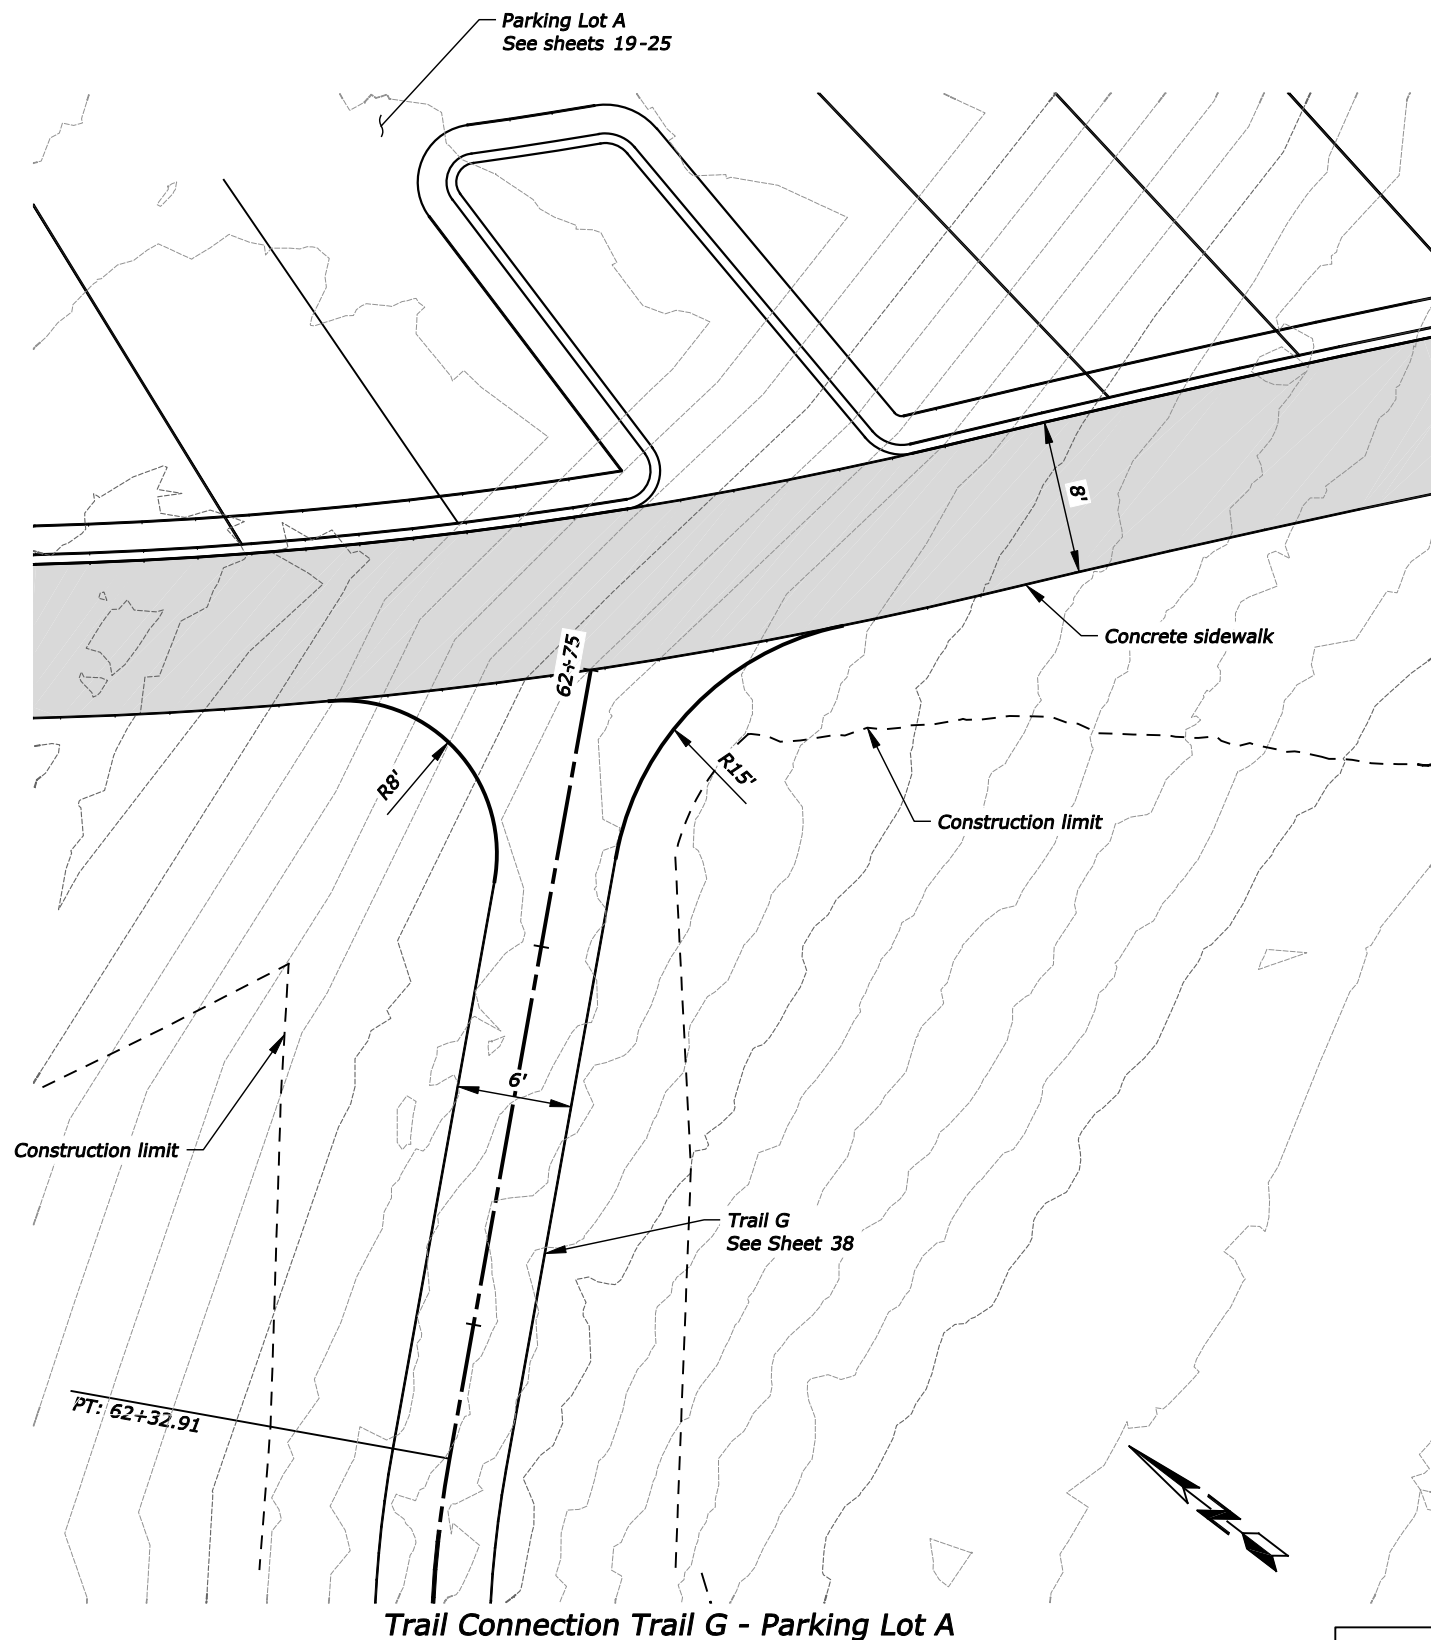

Trail Connection Trail G - Parking Lot A

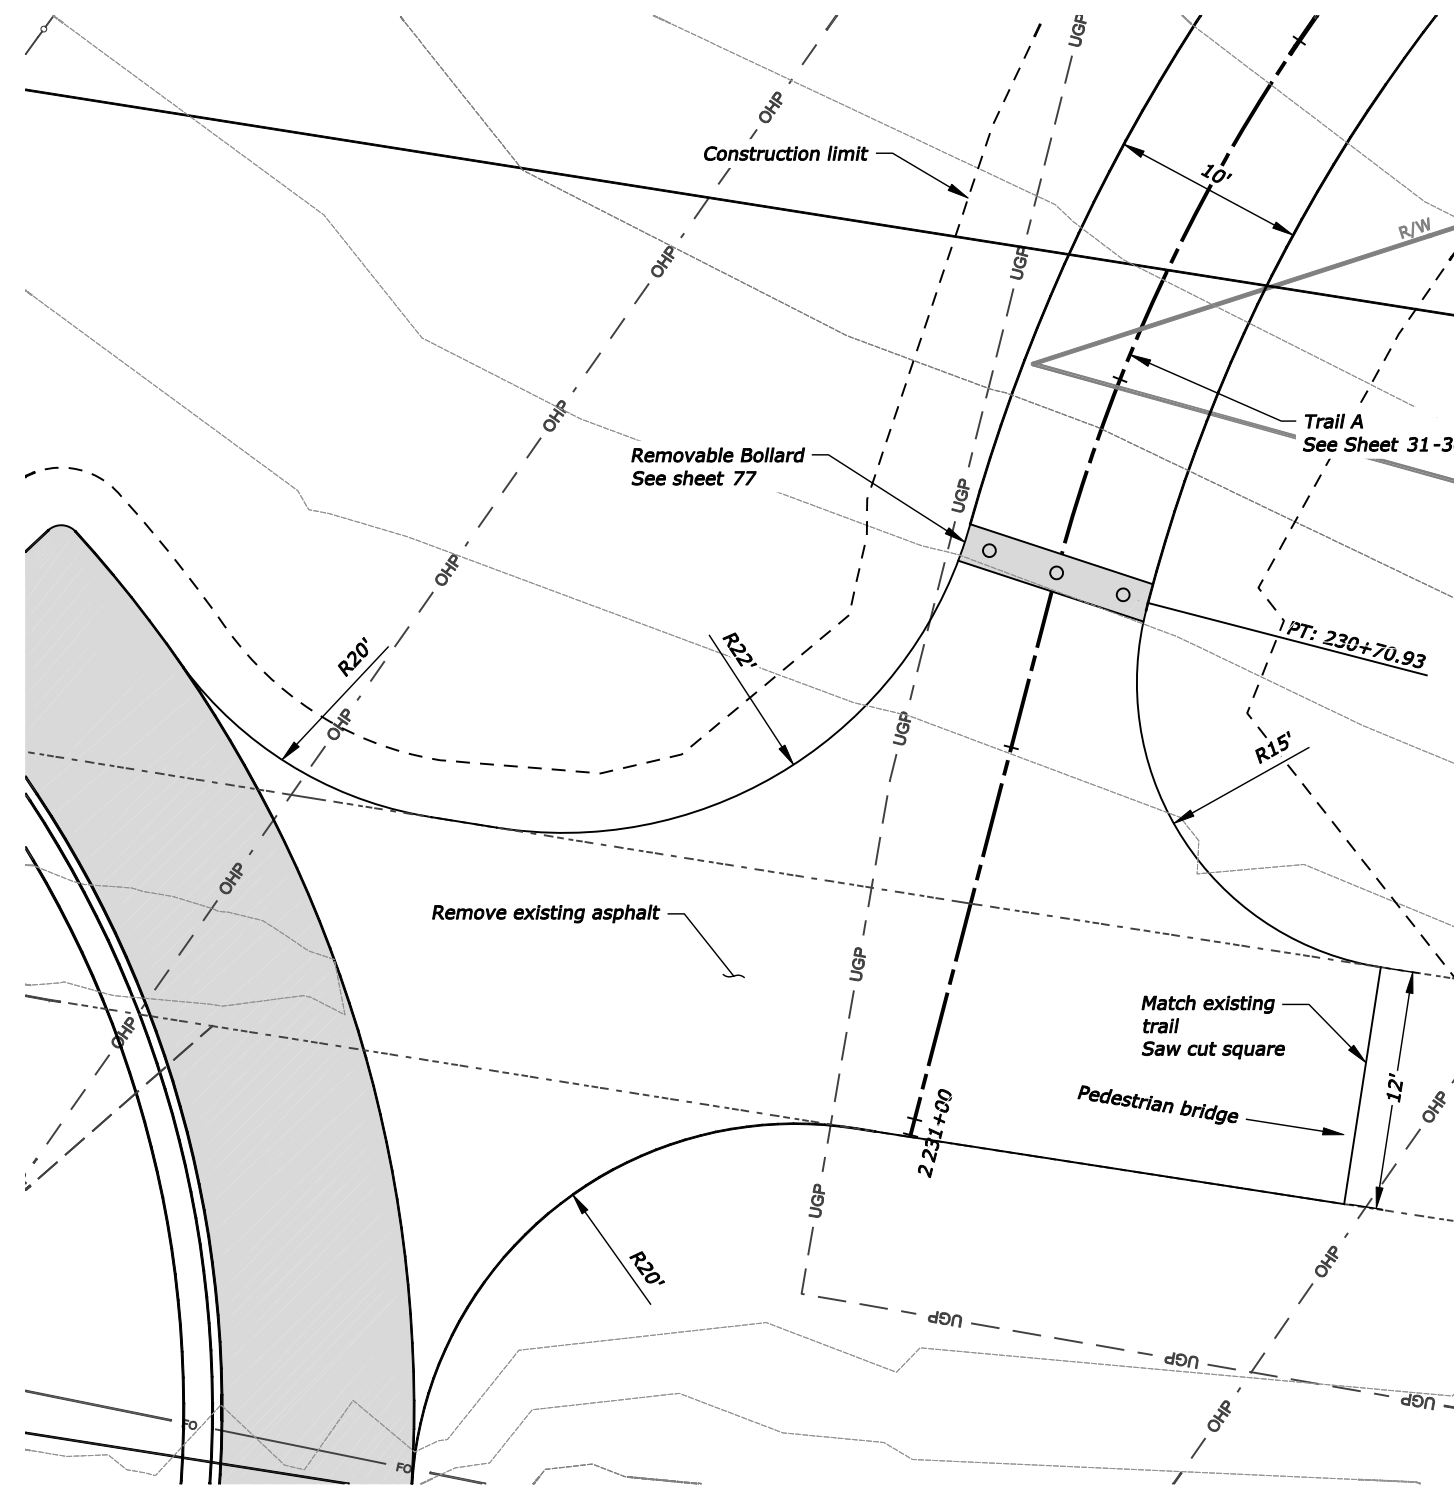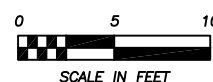

Trail Connection Trail A - Existing Gateway Trail

BY	DATE	REVISION DESCRIPTION

DESIGN	DJL	PROJ. NO.	5943
DRAWN	DJL	DATE	3/2017
CHECKED	CA	SURVEYED	DJ&A


D&A, P.C.
CONSULTING ENGINEERS & LAND SURVEYORS
3203 Russell Street, Missoula, Montana 59801-8591
Phone 406/721-4320 Fax 406/648-8371




MT FISH, WILDLIFE & PARKS
MILLTOWN STATE PARK

INTERSECTION DETAILS

SHEET	OF
41	77

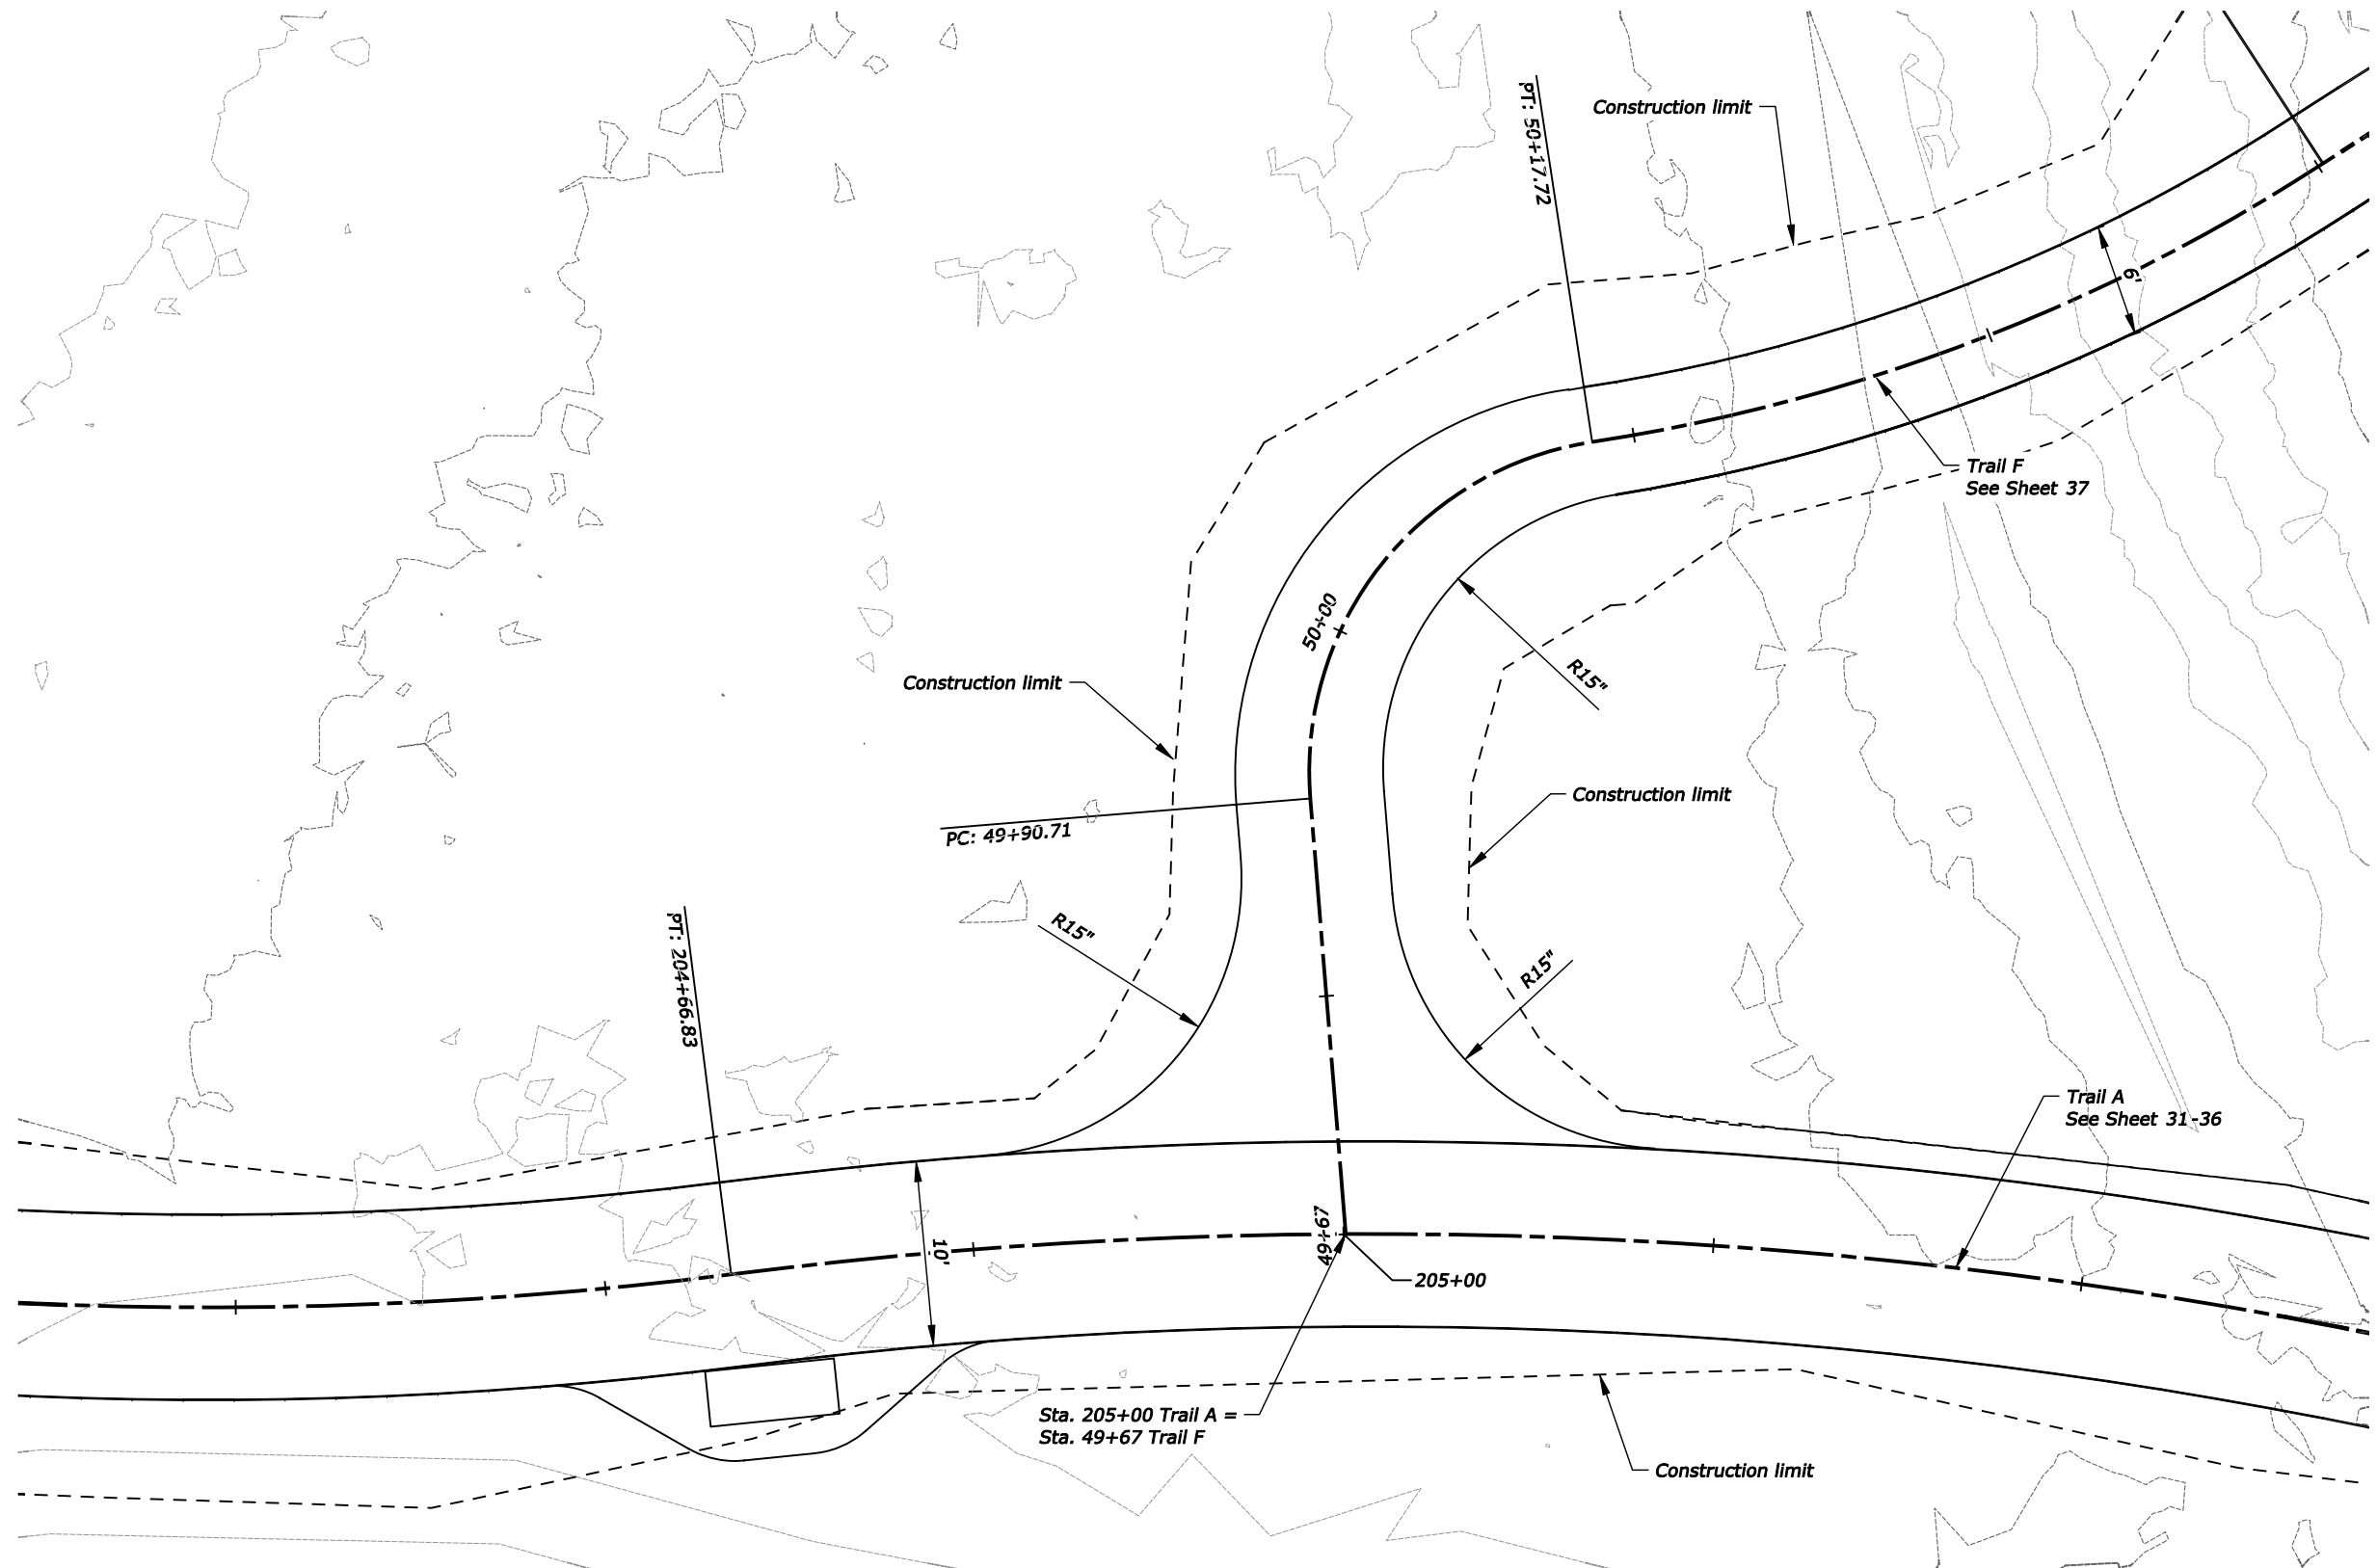

Trail Connection Trail A - Trail F

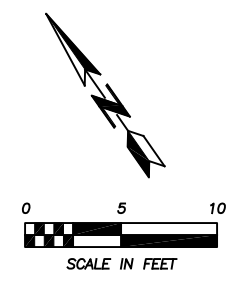

BY	DATE	REVISION DESCRIPTION

DESIGN	DJL	PROJ. NO.	5943
DRAWN	DJL	DATE	3/2017
CHECKED	CA	SURVEYED	DJ&A




D&A, P.C.
CONSULTING ENGINEERS & LAND SURVEYORS
3203 Russell Street, Missoula, Montana 59801-8591
Phone 406/721-4320 Fax 406/648-8371



MT FISH, WILDLIFE & PARKS
MILLTOWN STATE PARK

INTERSECTION DETAILS

SHEET	
42	OF 77

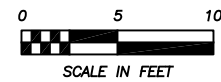




DESIGN DJL PROJ. NO. 5943
DRAWN DJL DATE 3/2017
CHECKED CA SURVEYED DJ&A





MT FISH, WILDLIFE & PARKS
MILLTOWN STATE PARK

OVERLOOK DETAILS
OBSERVATION POINT A

SHEET	
43	OF 77

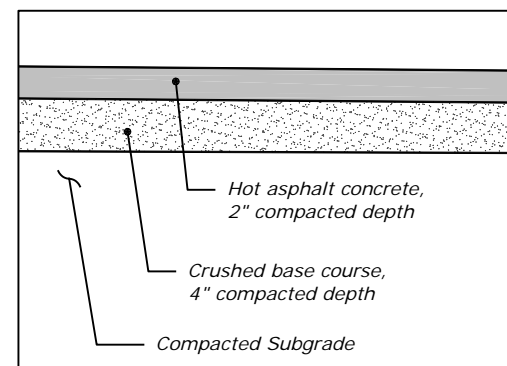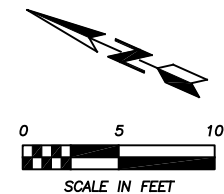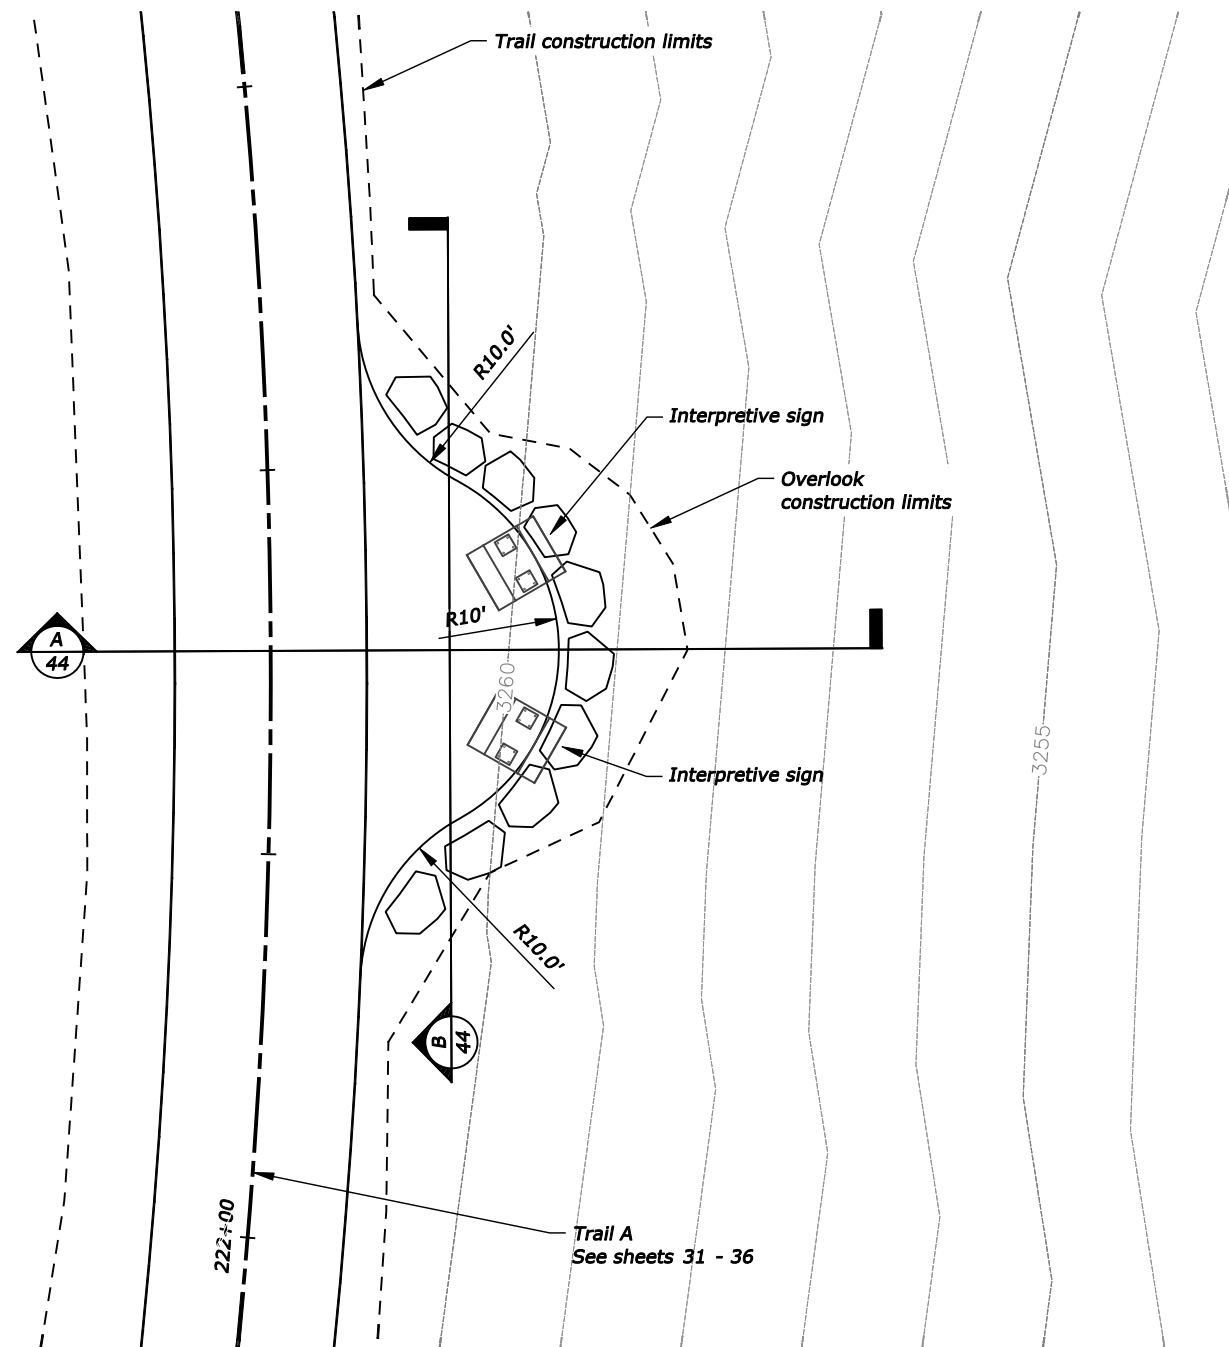

PAVEMENT SECTION

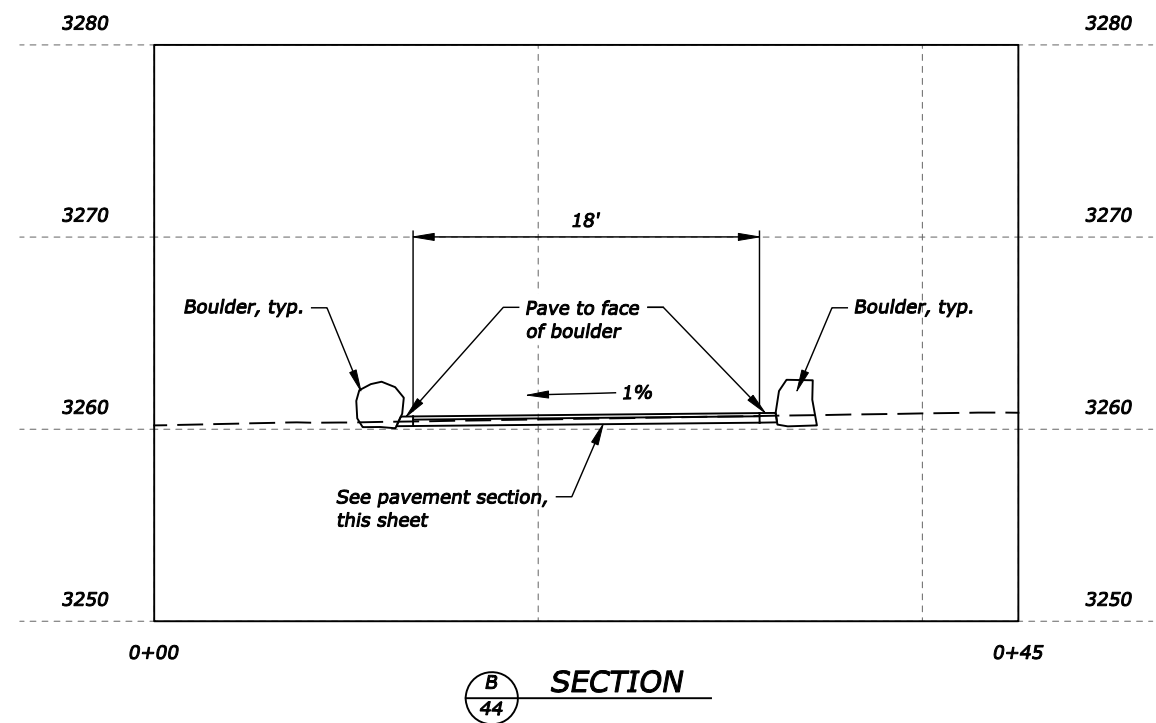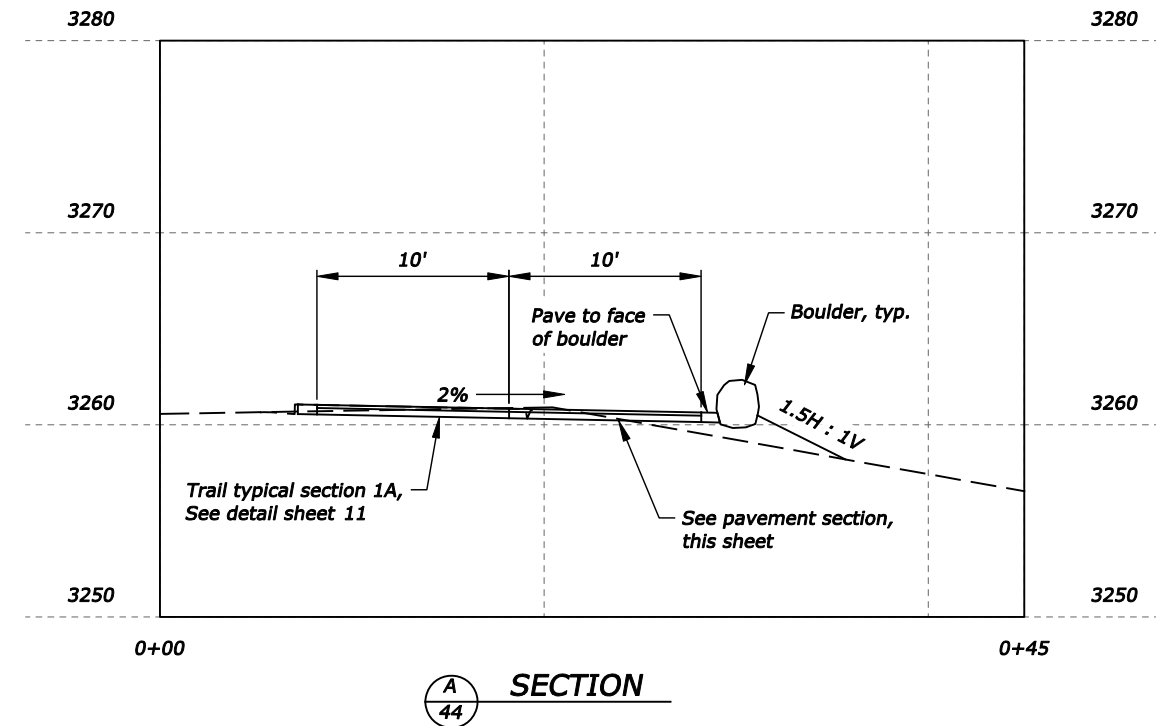

BY	DATE	REVISION DESCRIPTION


DESIGN	DJL	PROJ. NO.	5943
DRAWN	DJL	DATE	3/2017
CHECKED	CA	SURVEYED	DJ&A



MT FISH, WILDLIFE & PARKS
MILLTOWN STATE PARK

OVERLOOK DETAILS
OBSERVATION POINT B

SHEET	OF
44	77

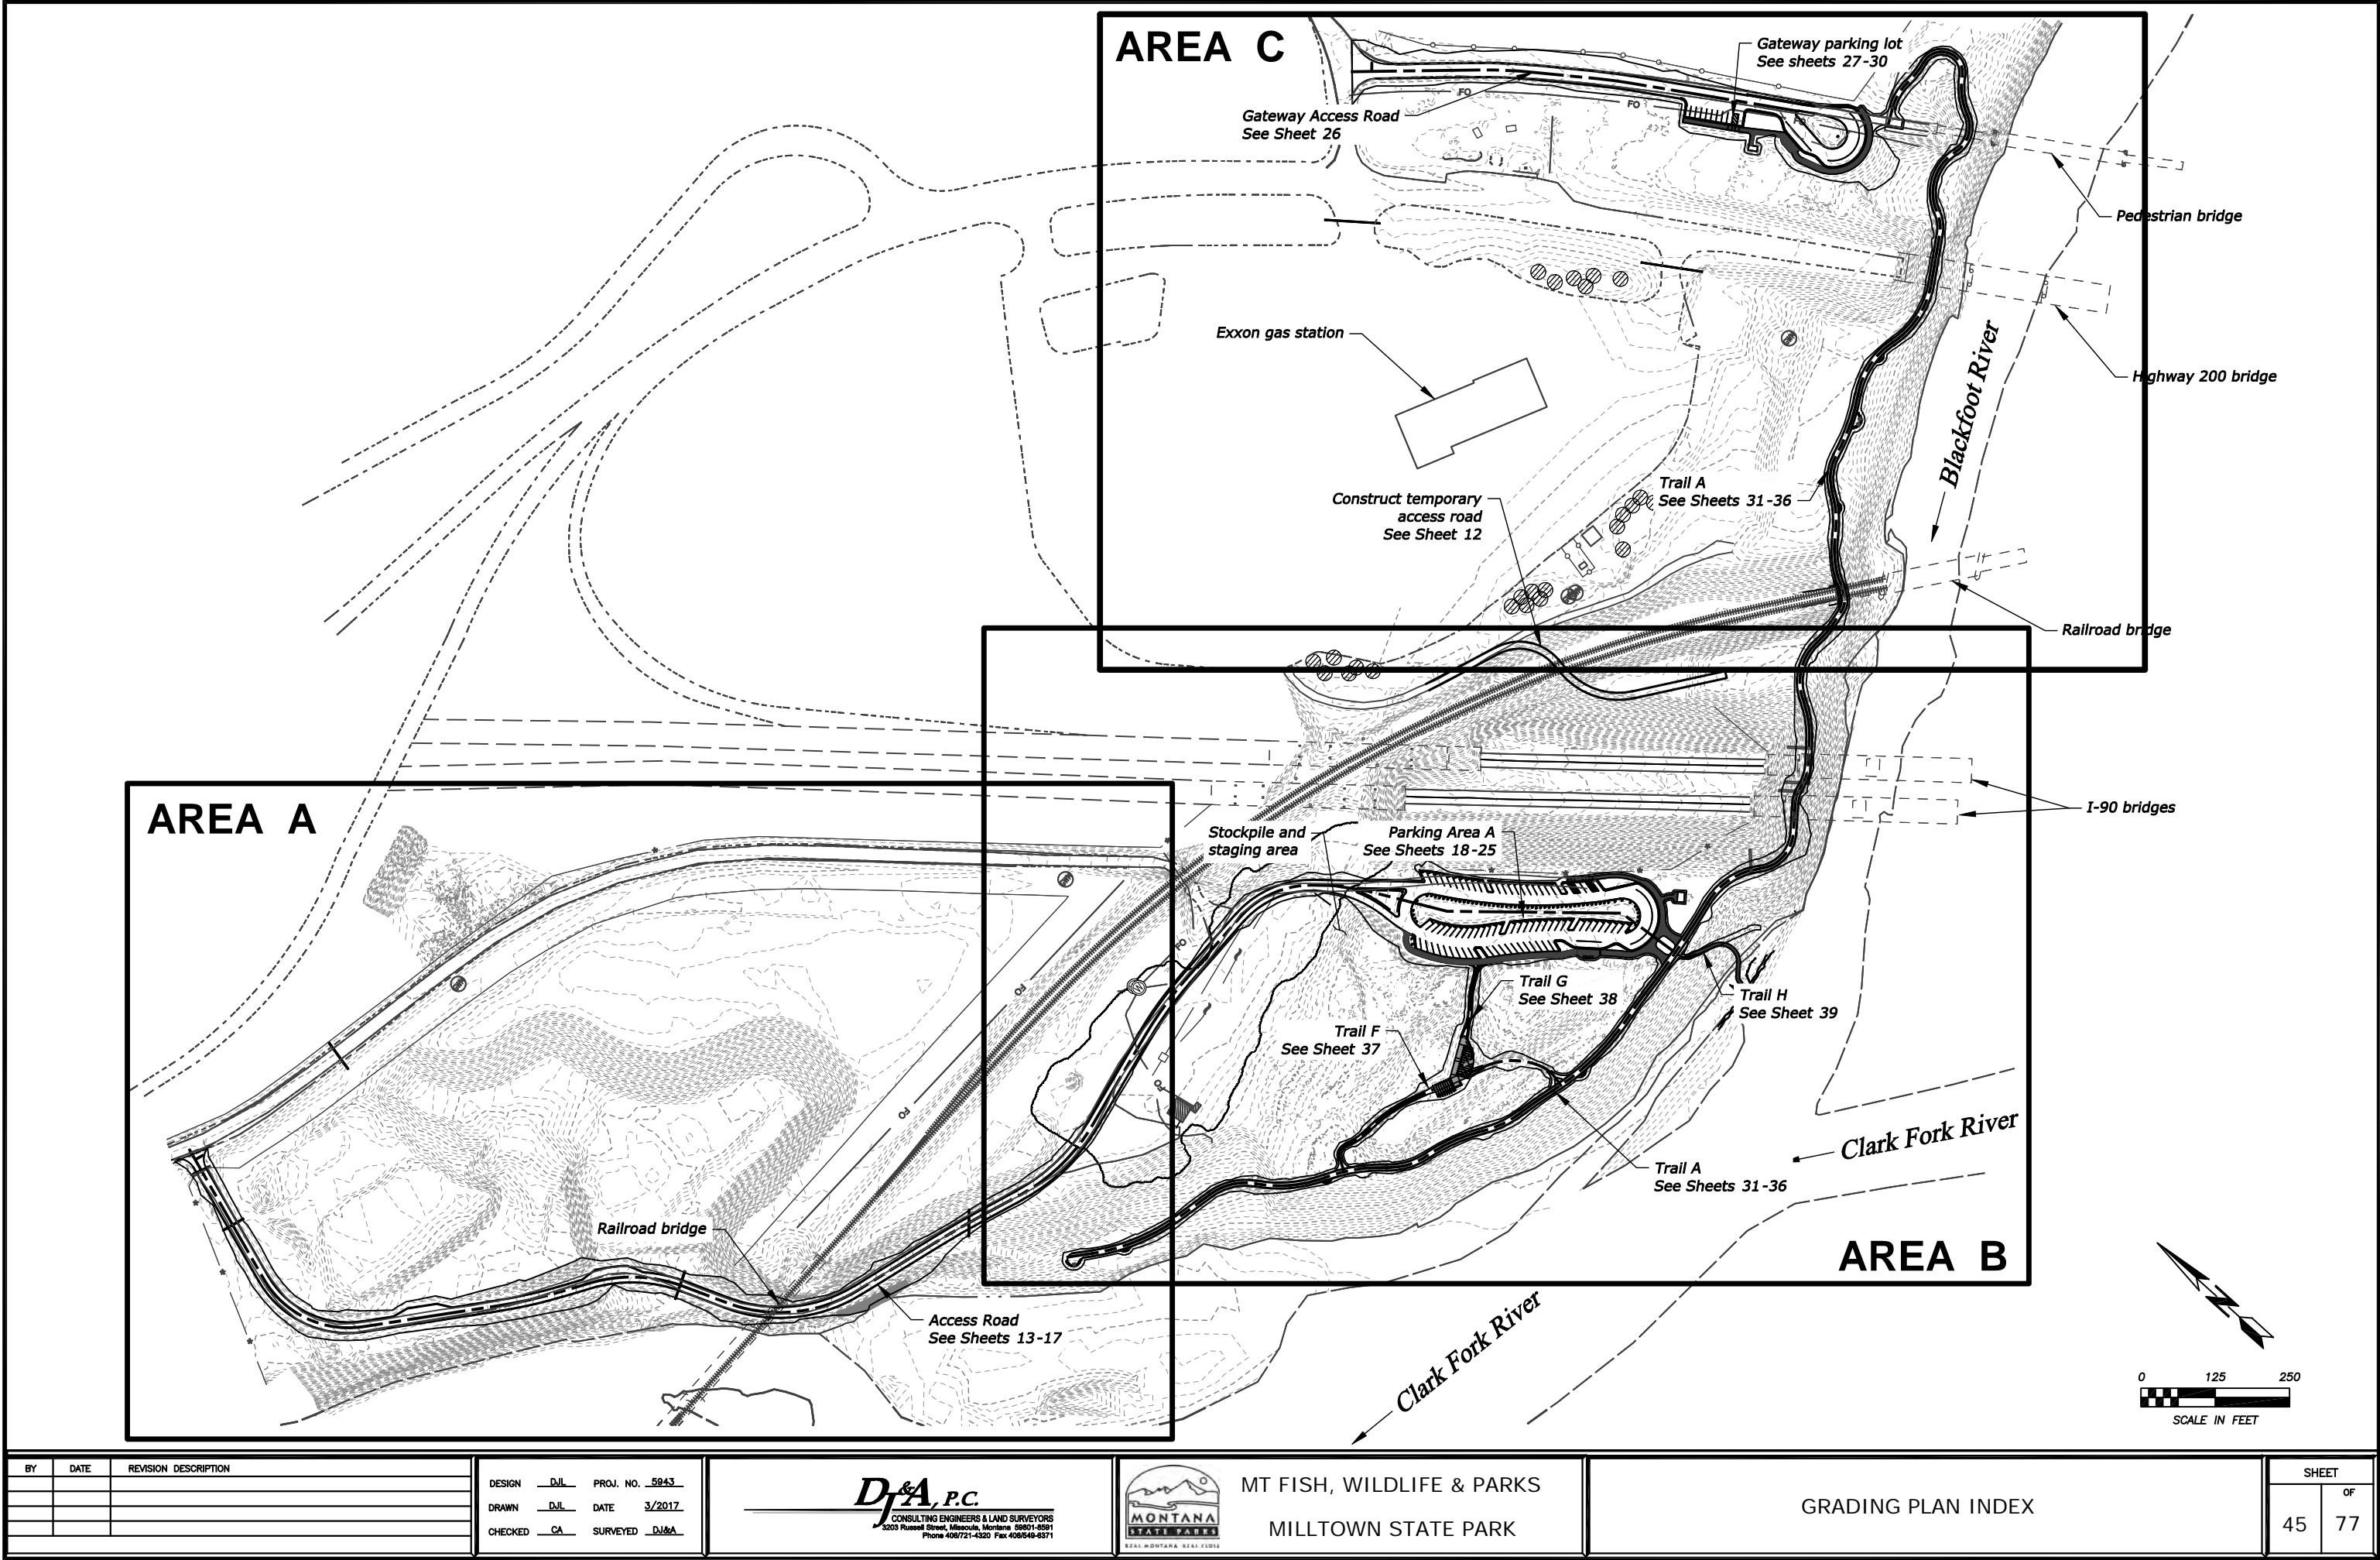

BY	DATE	REVISION DESCRIPTION

DESIGN	DJL	PROJ. NO.	5943
DRAWN	DJL	DATE	3/2017
CHECKED	CA	SURVEYED	DJ&A

DJ&A, P.C.
CONSULTING ENGINEERS & LAND SURVEYORS
3203 Russell Street, Missoula, Montana 59801-8591
Phone 406/721-4320 Fax 406/648-8371




MT FISH, WILDLIFE & PARKS
MILLTOWN STATE PARK

GRADING PLAN INDEX

SHEET	OF
45	77

Elevations Table				
Number	Minimum Elevation	Maximum Elevation	Area	Color
1	-20.00	-10.00	1328.08	Orange
2	-10.00	-2.00	30259.01	Yellow
3	-2.00	-0.25	81666.31	Green
4	0.25	2.00	120699.52	Cyan
5	2.00	4.00	20672.58	Blue
6	4.00	8.00	11864.08	Magenta
7	8.00	12.00	5357.79	Red

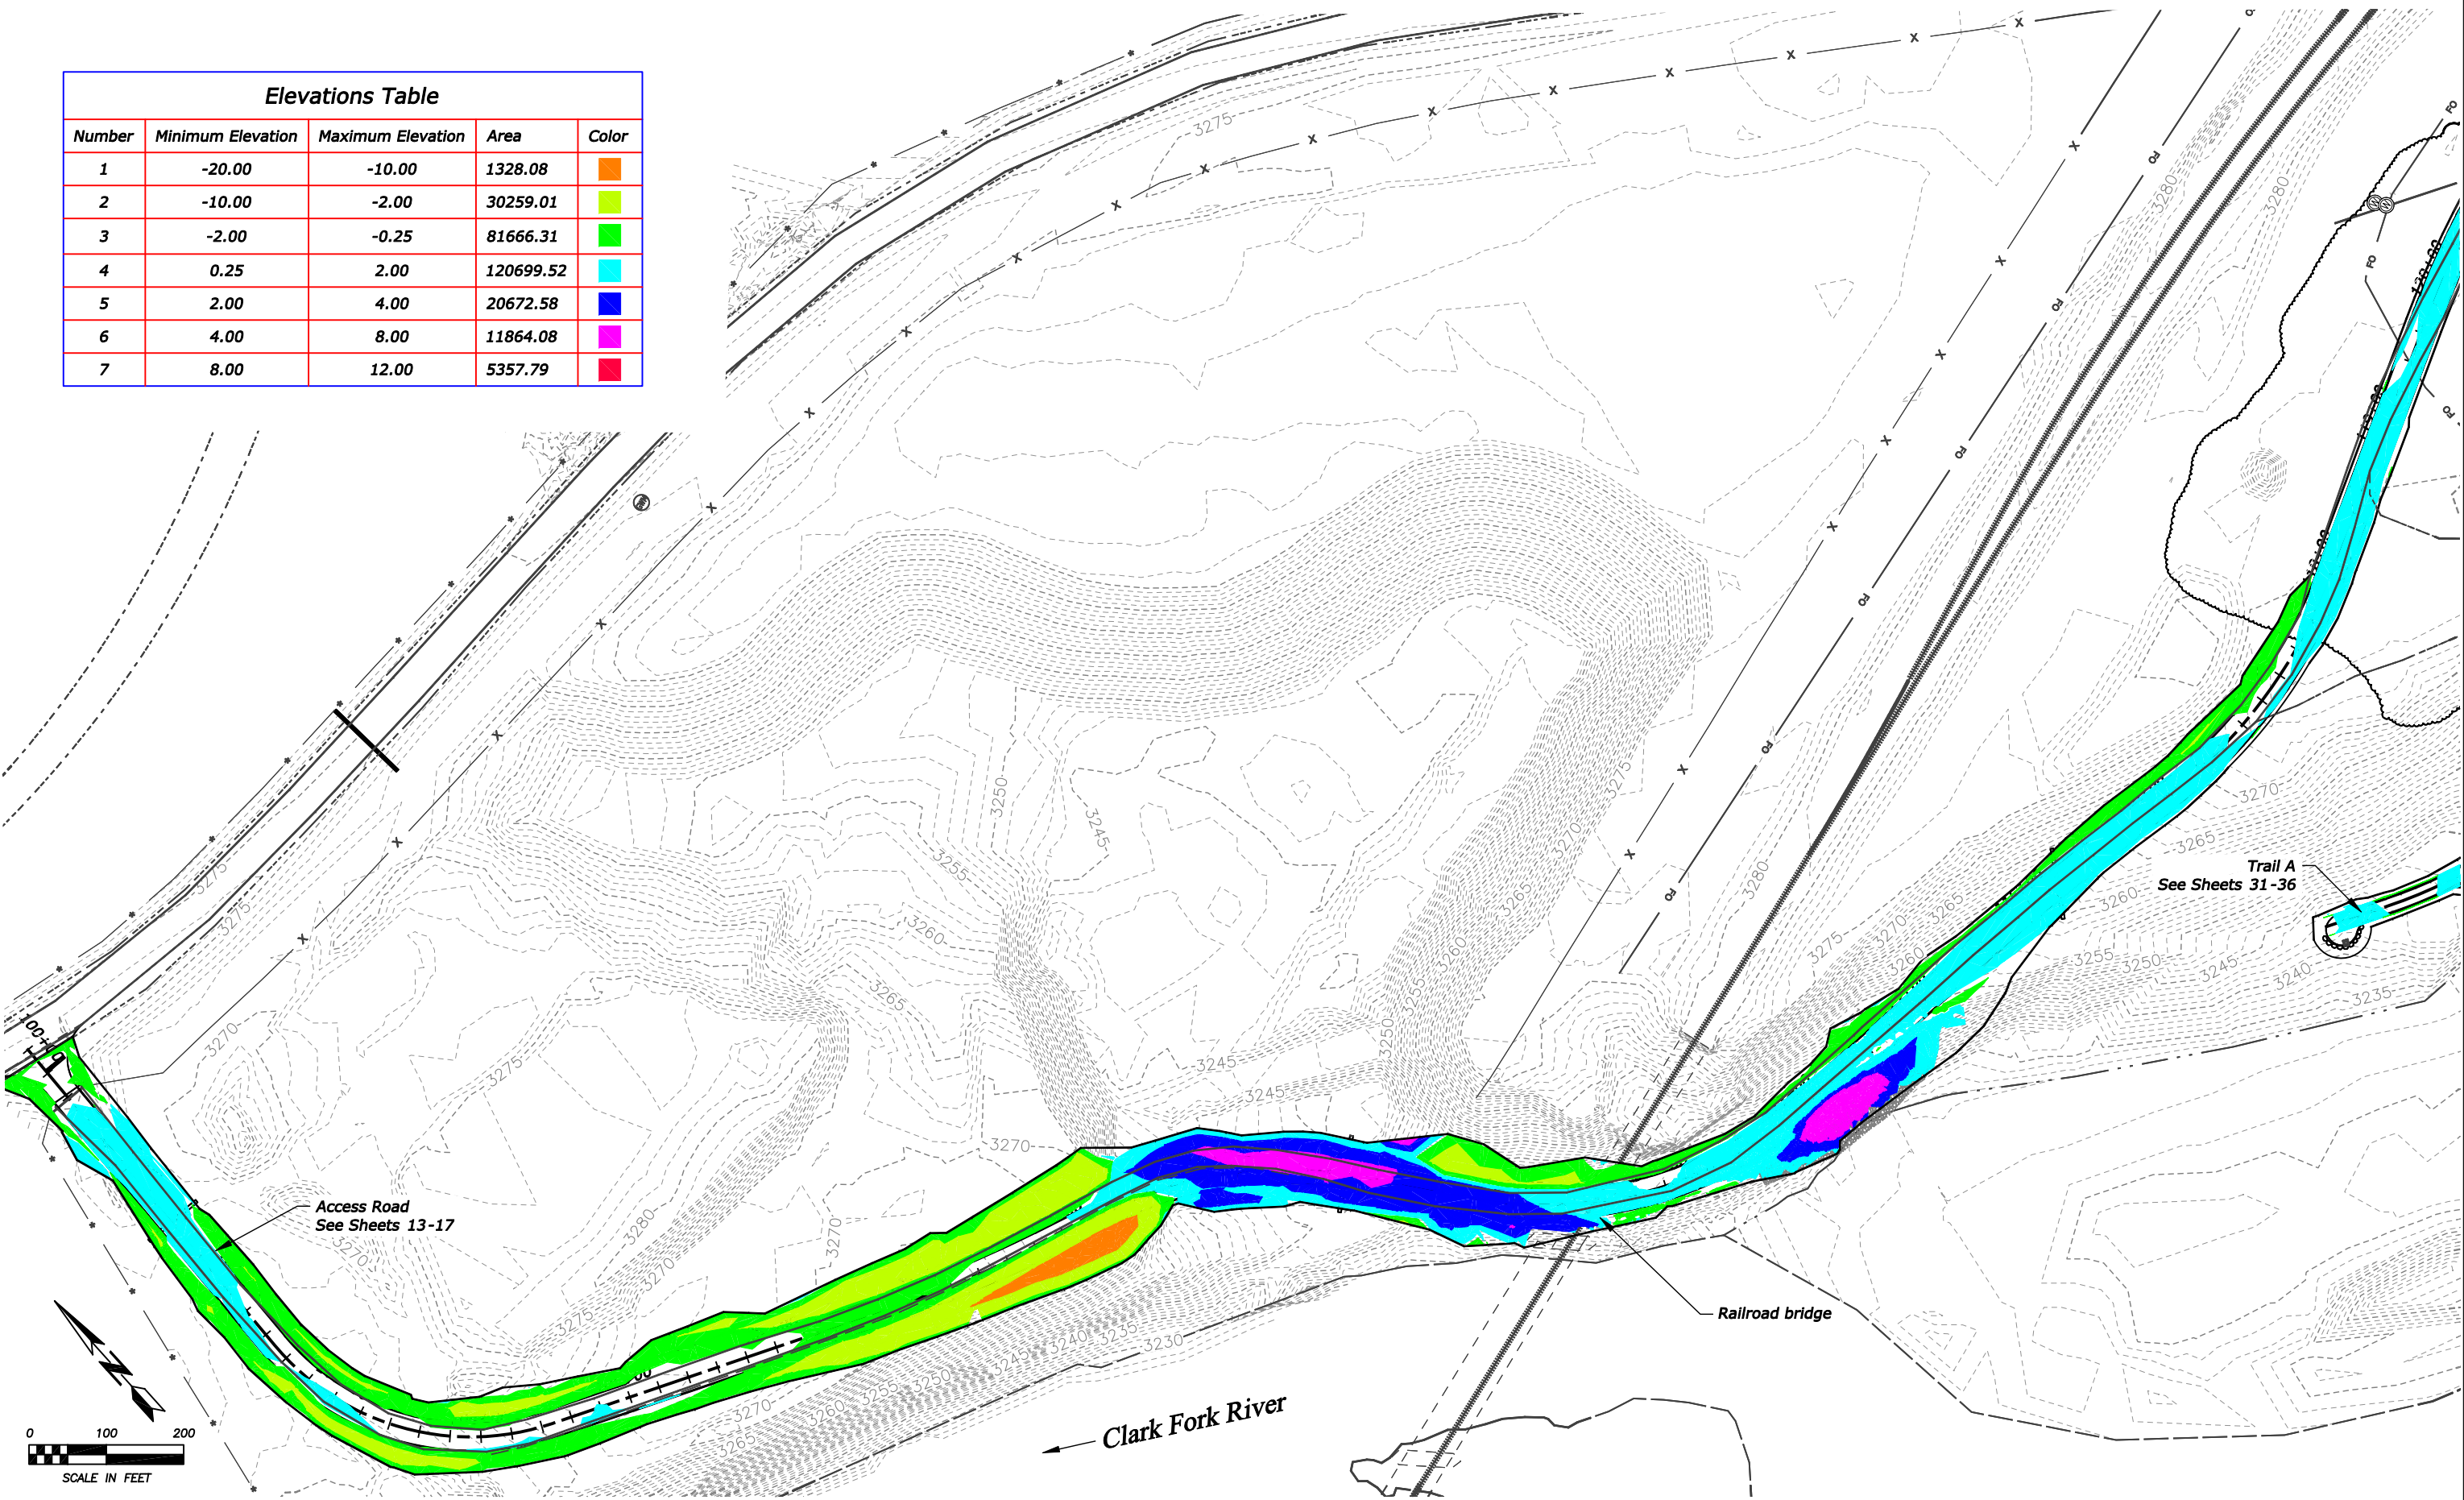

BY	DATE	REVISION DESCRIPTION

DESIGN	DJL	PROJ. NO.	5943
DRAWN	DJL	DATE	3/2017
CHECKED	CA	SURVEYED	DJ&A

D&A, P.C.
CONSULTING ENGINEERS & LAND SURVEYORS
3203 Russell Street, Missoula, Montana 59801-8591
Phone 406/721-4320 Fax 406/648-8371



MT FISH, WILDLIFE & PARKS
MILLTOWN STATE PARK

AREA A GRADING PLAN	
---------------------	--

SHEET	OF
46	77